


SUN HEALTHCARE SYSTEMS, INC.
CAMPUS: PHASE ONE
ANACORTES, WASHINGTON



SCALE 1/8"=1'-0"


CONSTRUCTION SET
 ENTIRE SHEET
 5/18/99

N.B. PRINTED & CHECKED
 PROJECT MANAGER
 R.V.
 PROJECT ARCHITECT
 D.A.J.
 DRAWN
 P.M.J.
 CHECK

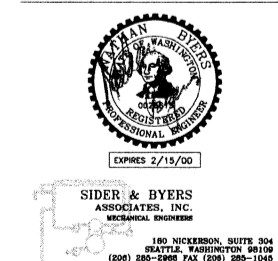

FIRST FLOOR PLAN

08046
 5/18/99
 M208046
 CONSTRUCTION SET

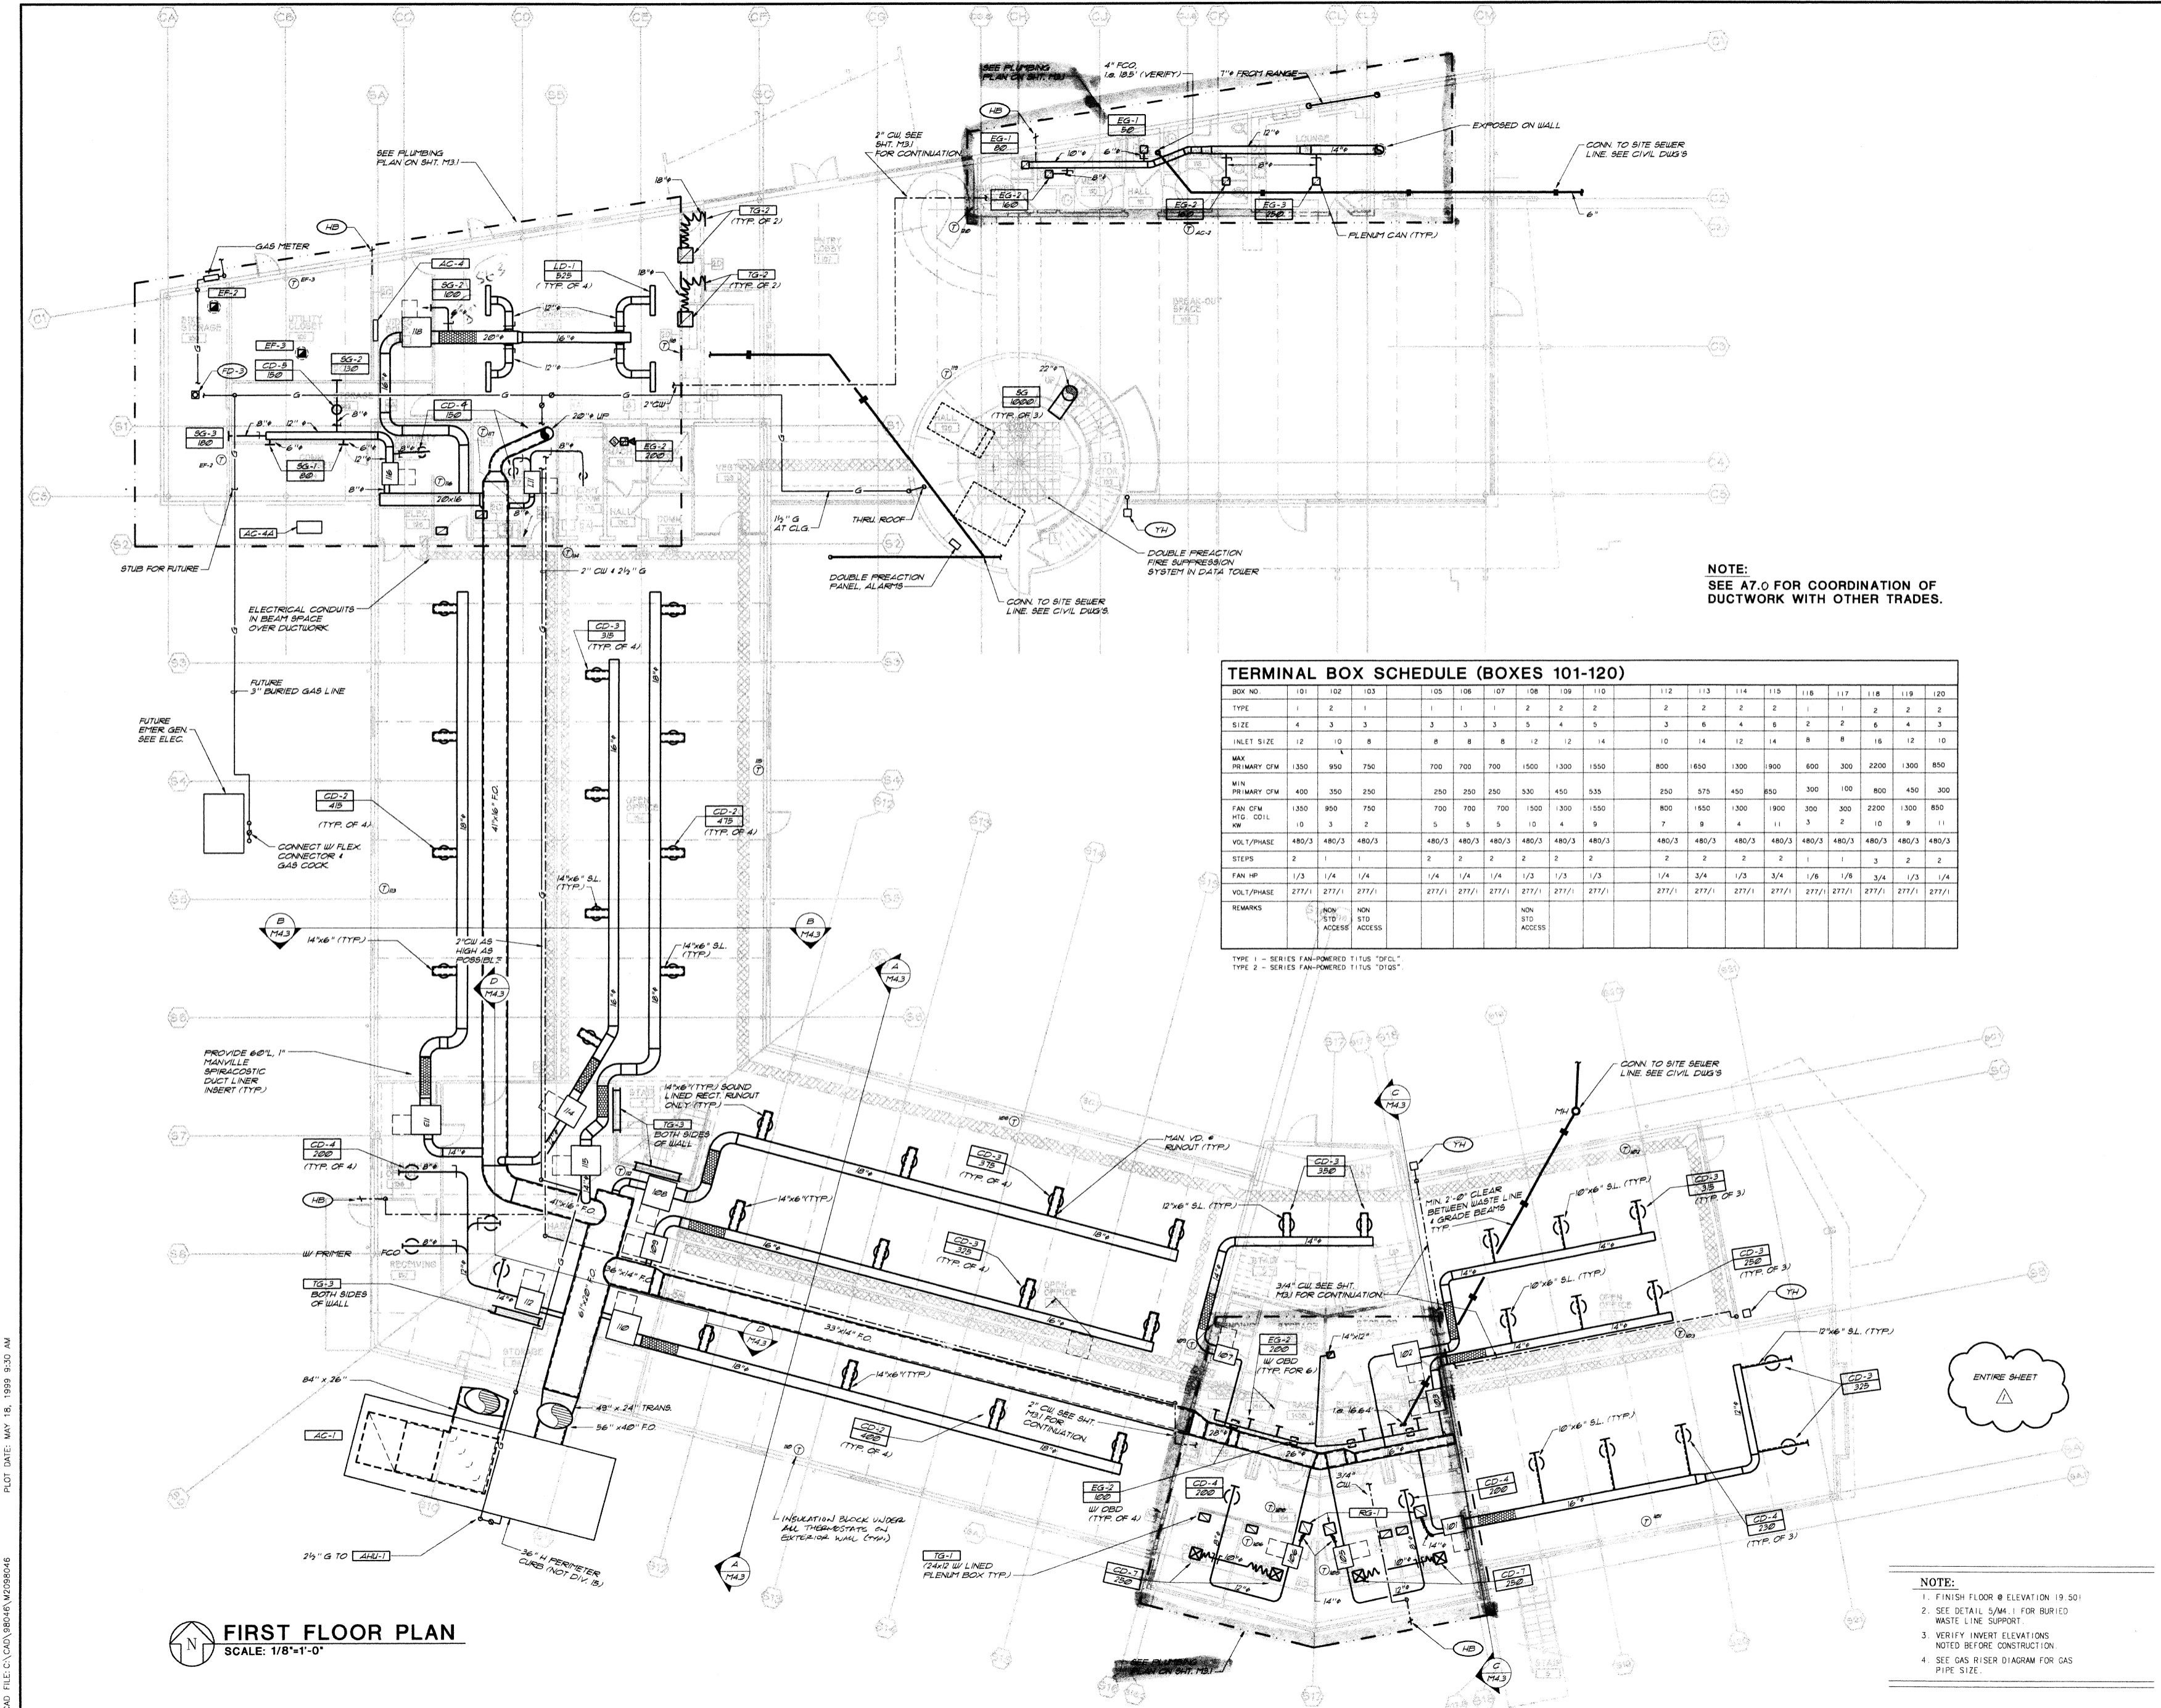

FIRST FLOOR PLAN
 SCALE: 1/8"=1'-0"

PLOT DATE: MAY 18, 1999 9:30 AM
 CAD FILE: C:\CAD\98046\W208046