




8 BUILDING SECTION THRU COMMONS BUILDING  
1/8" = 1'-0"

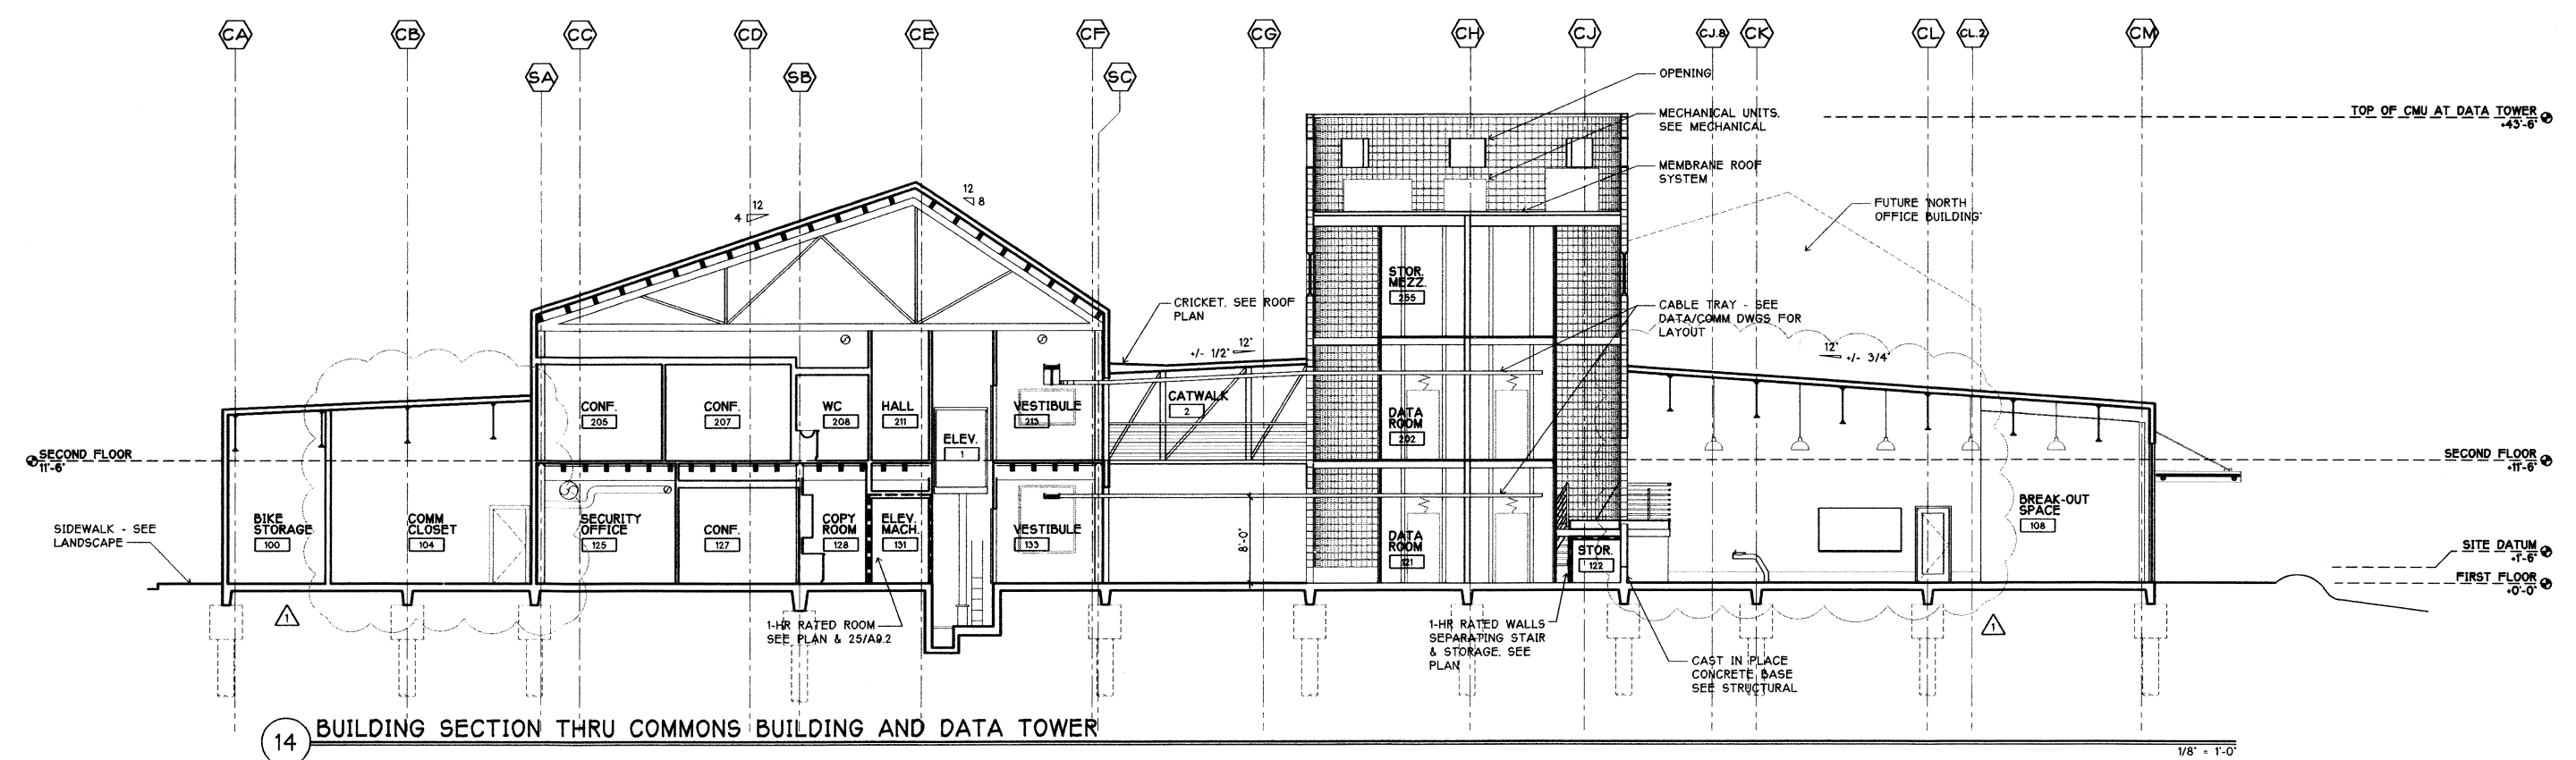


14 BUILDING SECTION THRU COMMONS BUILDING AND DATA TOWER  
1/8" = 1'-0"

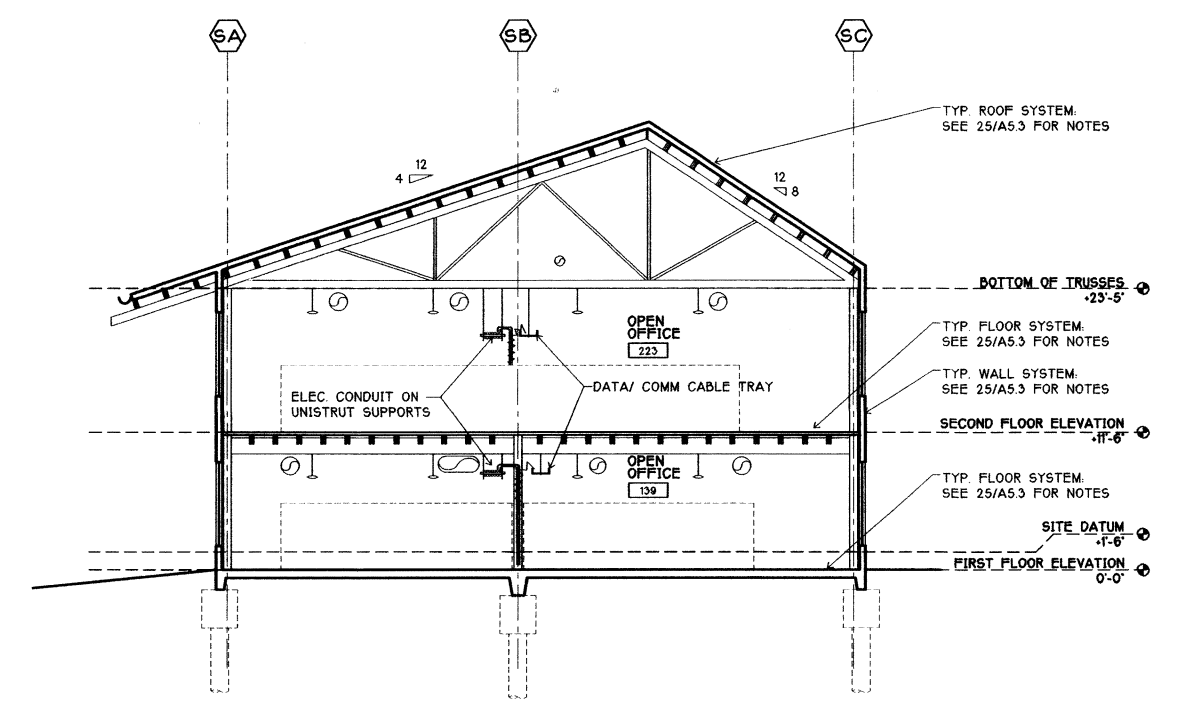


25 BUILDING SECTION THRU TYPICAL OFFICE (11'-6" FTF)  
1/8" = 1'-0"

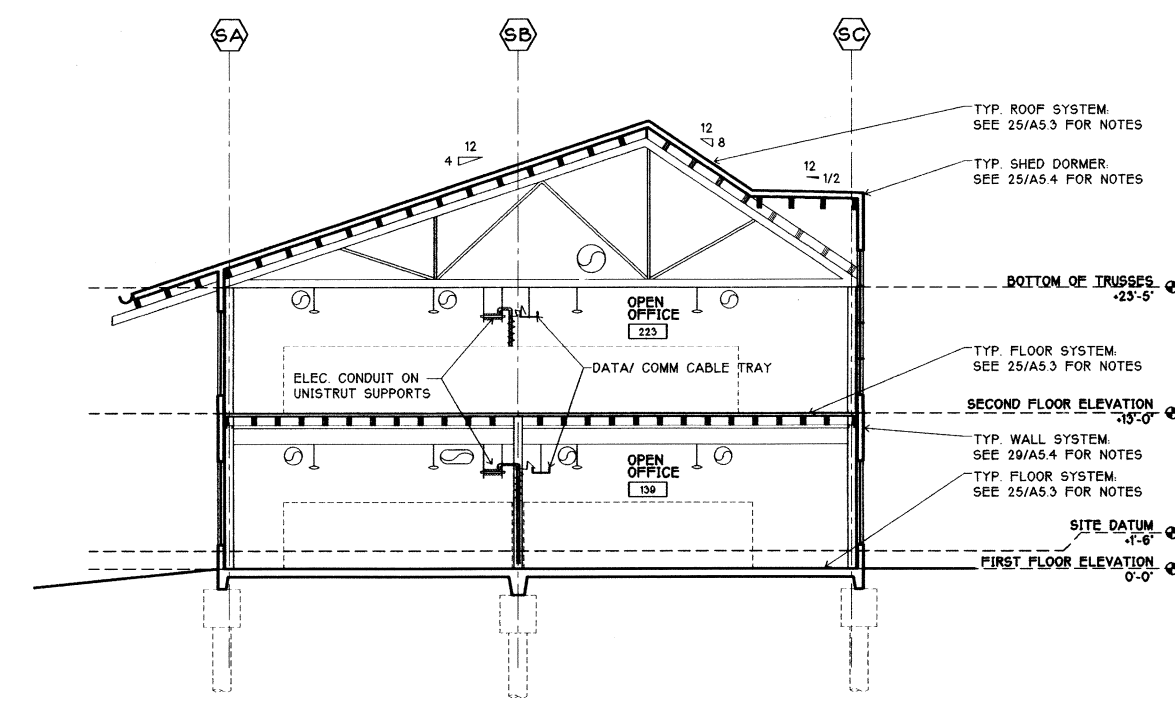

27 BUILDING SECTION THRU TYPICAL OFFICE AT DORMER (13'-0" FTF)  
1/8" = 1'-0"

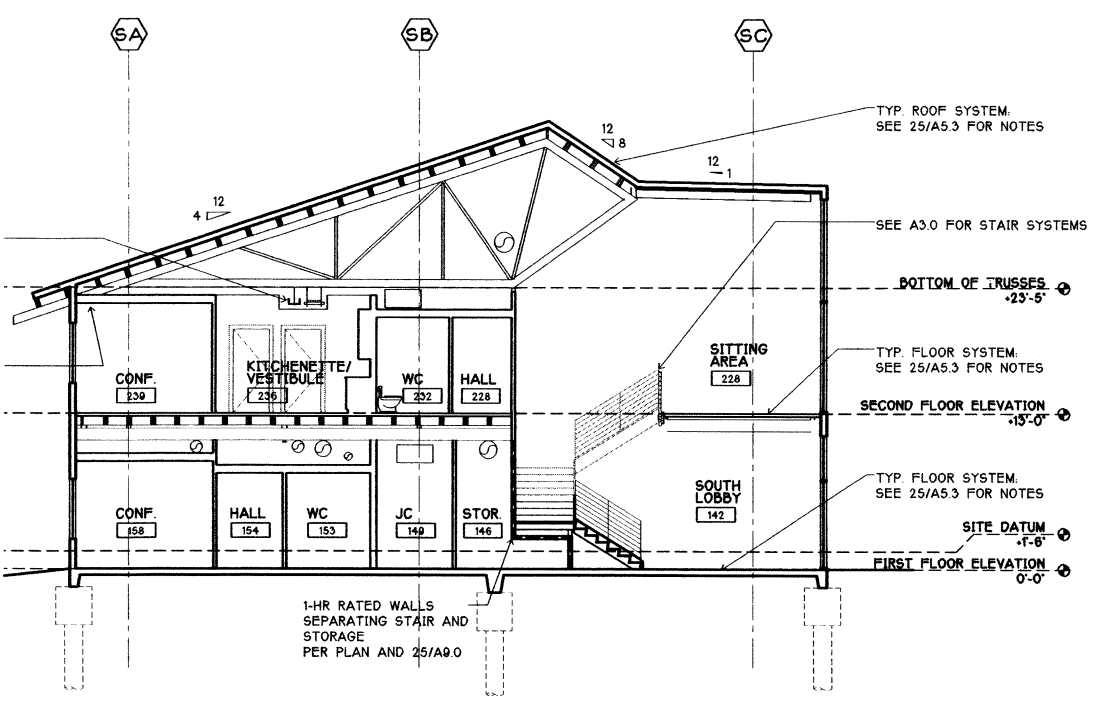

29 BUILDING SECTION THRU 'WRIST'  
1/8" = 1'-0"

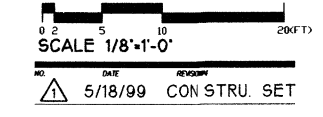

BG  
PROJECT IN CHARGE  
RF  
PROJECT MANAGER  
DAS/DWG  
PROJECT ARCHITECT  
DAS/ DWG  
DATE  
FB  
CHECK

2029 REGISTERED ARCHITECT  
*Thomas D. Emrich*  
THOMAS D. EMRICH  
STATE OF WASHINGTON

**BUILDING SECTIONS**

98060.05  
PROJECT NO.  
MAY 18, 1999  
DATE  
E:\98060\CD\A5-0  
CONSTRUCTION SET