




MDF 1ST FLOOR ROOM
 PLAN VIEW
 SCALE: 1/4" = 1'-0" REF. SHEET: E-4-7

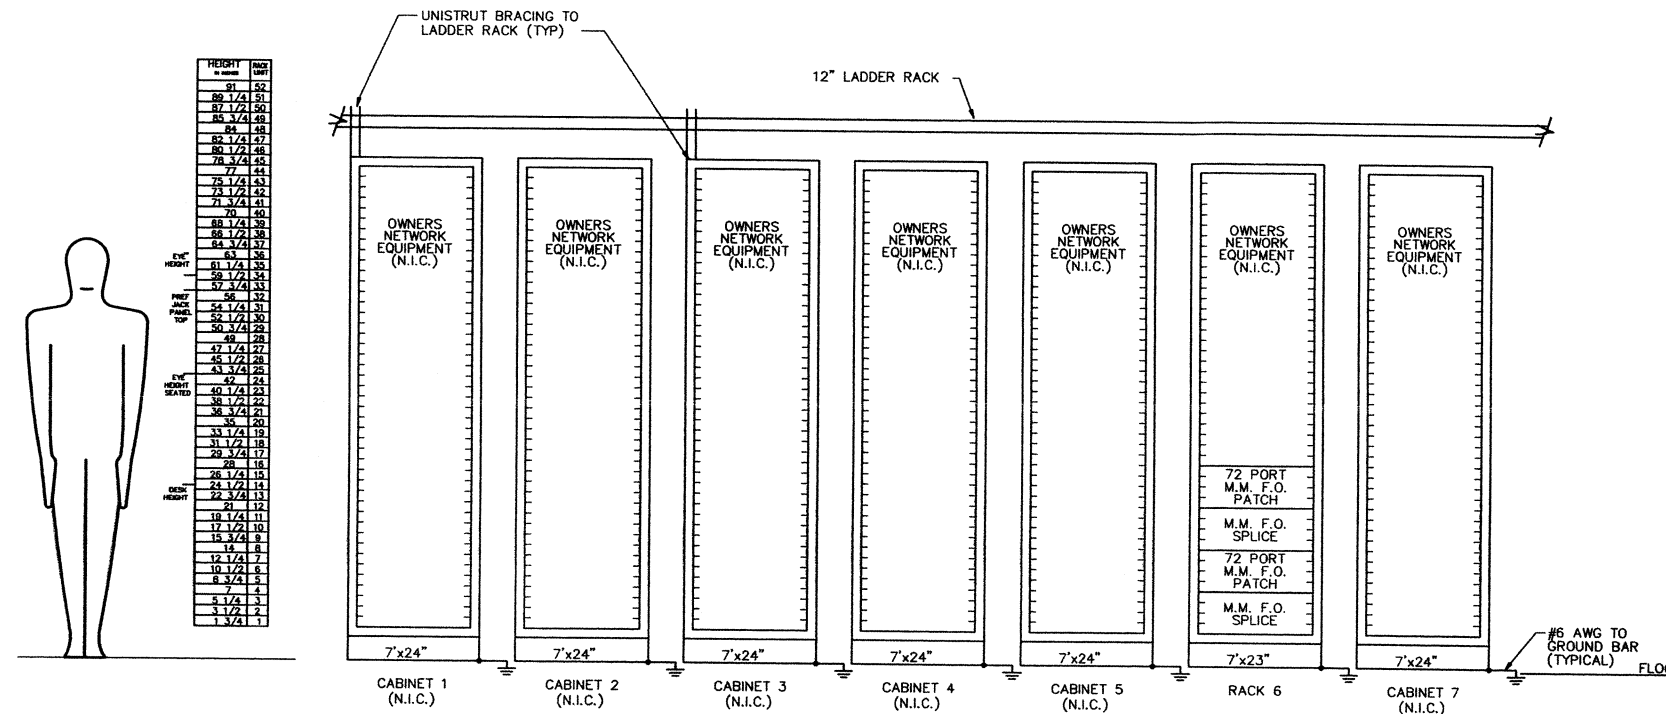


DATA CENTER PBX ROOM RACK ELEVATION (TYPICAL)
 SCALE: NTS

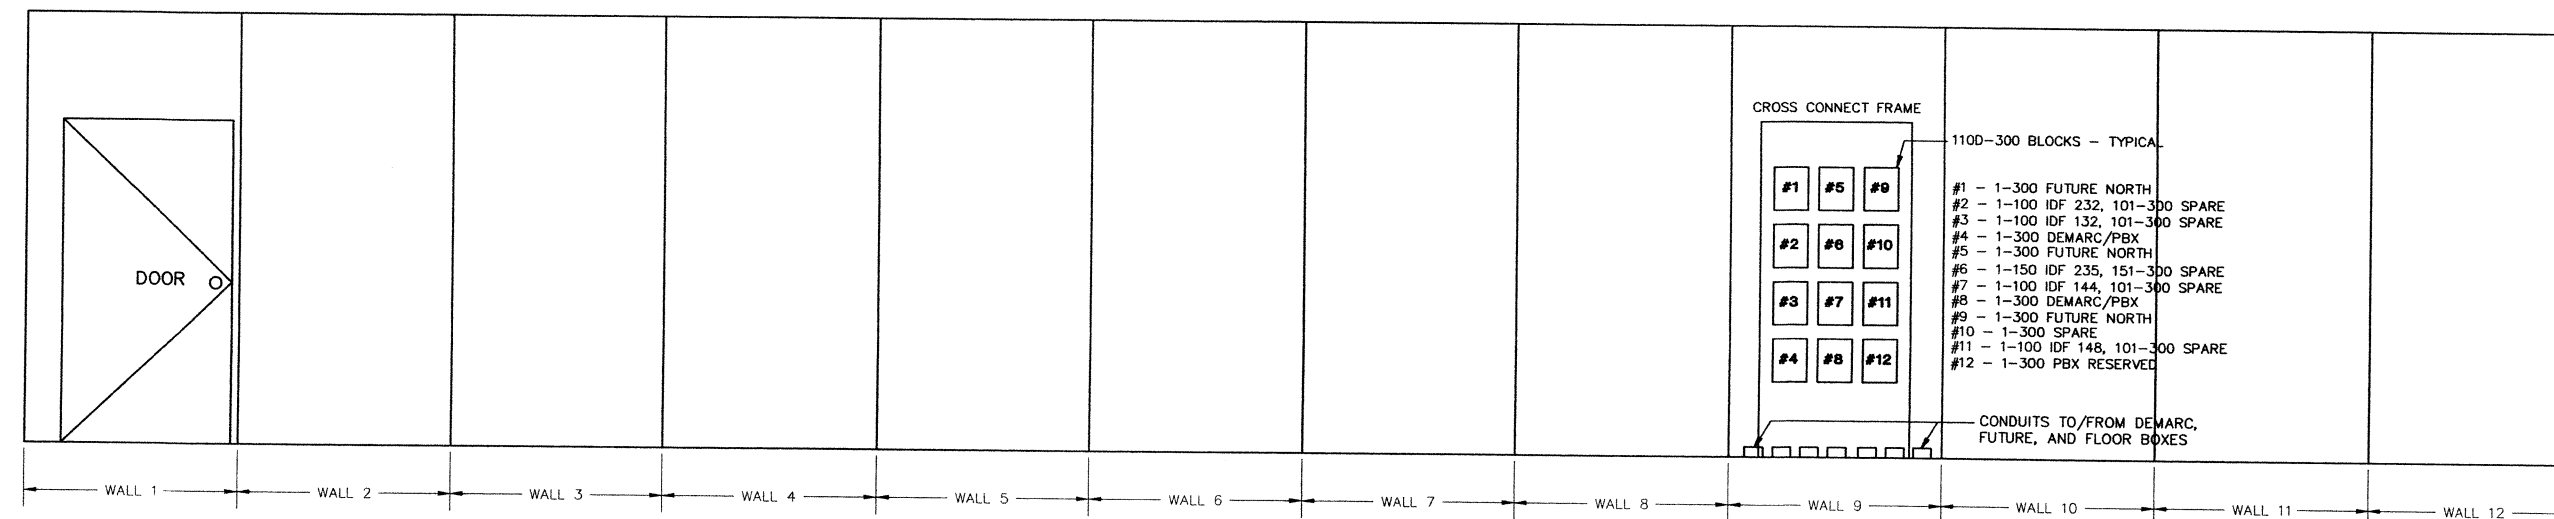

MDF 1ST FLOOR ROOM ELEVATIONS
 WALLS 1-12
 SCALE: 1/2" = 1'-0" REF. SHEET: E-4-7

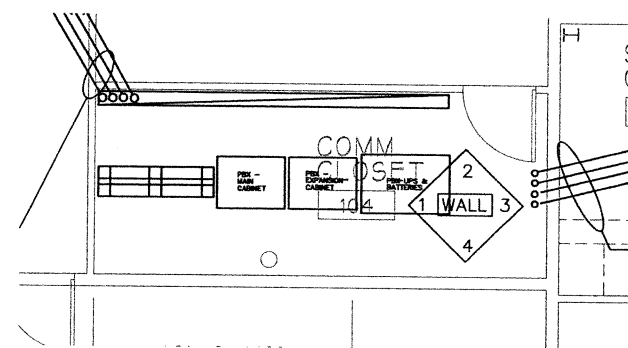

1ST FLOOR DEMARC ROOM
 PLAN VIEW
 SCALE: 1/4" = 1'-0" REF. SHEET: E-4-7

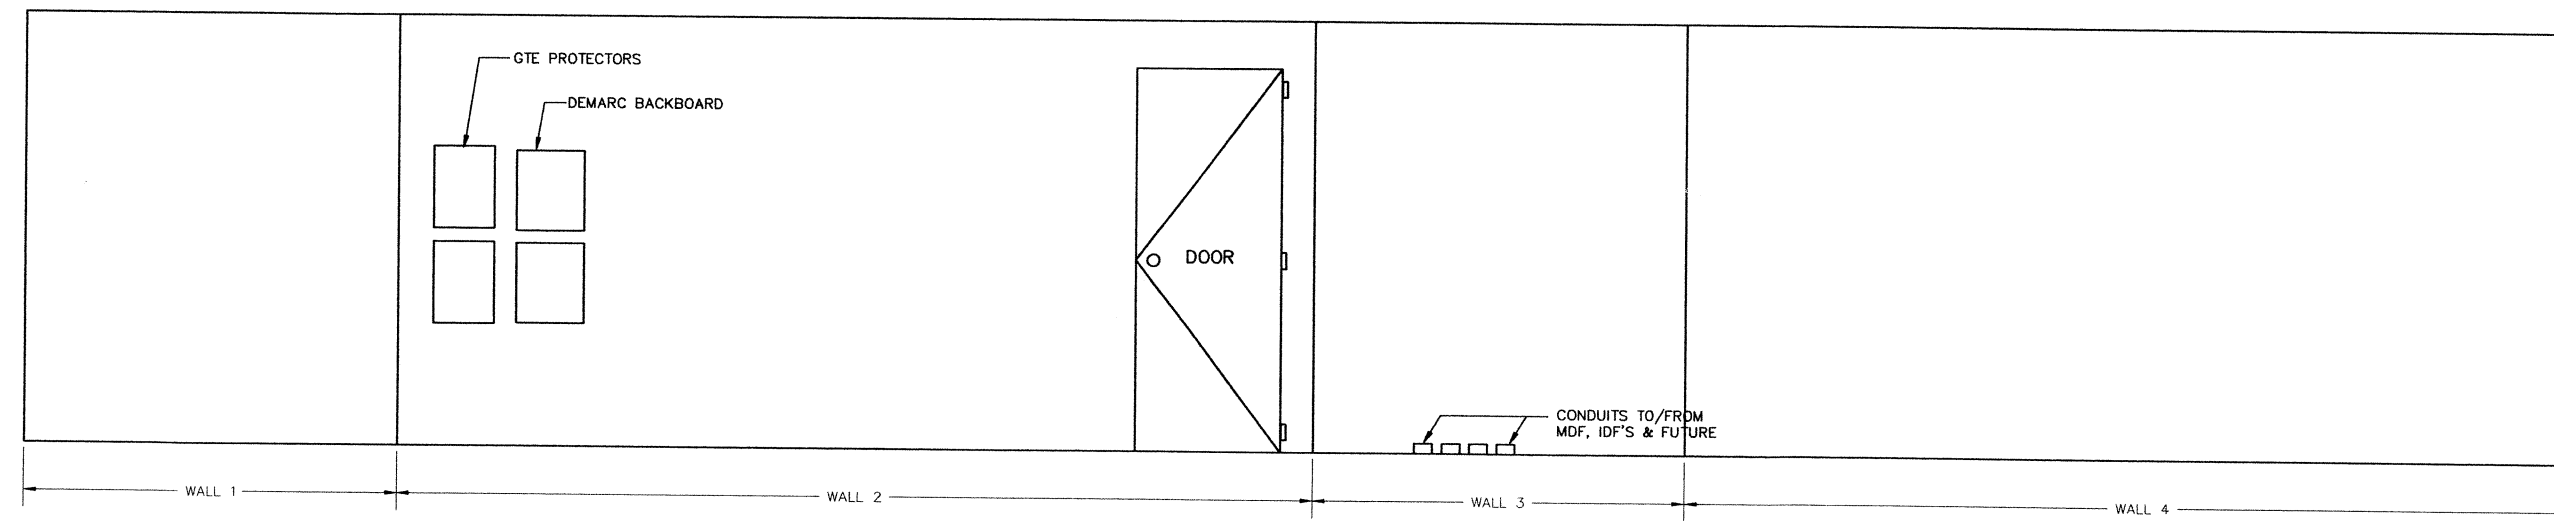


1ST FLOOR DEMARC ROOM ELEVATIONS
 WALLS 1-4
 SCALE: 1/2" = 1'-0" REF. SHEET: E-4-7

5/18/99 CONST. SET

DOUG BORS
 PROJECT MANAGER
 BILL VAN VLACK, PE
 PROJECT ENGINEER
 ED SANTOS
 PROJECT ARCHITECT

DATE: _____
 CHECK: _____

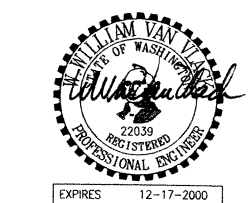

COMMUNICATIONS
 DETAILS
 SHEET 1

98060
 PROJECT NO.
 FEBRUARY 9, 1999
 DATE
 7651
 SPARLING PROJECT NO.
 AS NOTED
 SCALE

E4.3
 SHEET NUMBER