




1ST FLOOR IDF WEST ROOM  
PLAN VIEW  
SCALE: 1/4" = 1'-0" REF. SHEET: E41

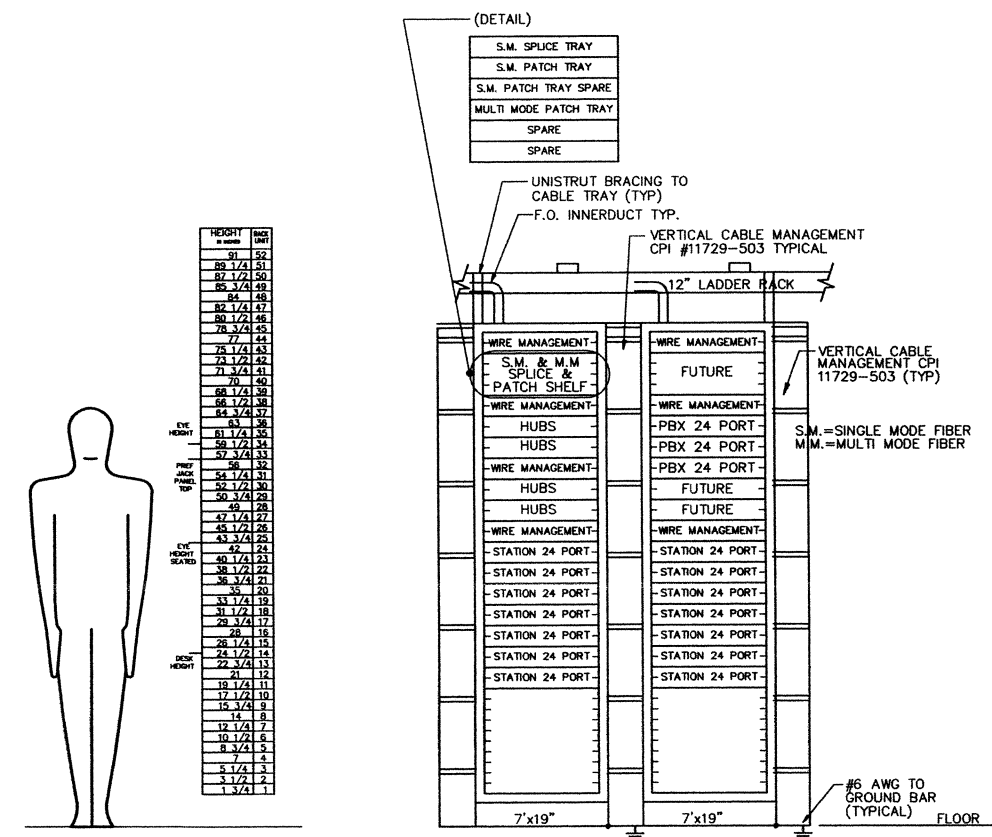


1ST FLOOR IDF WEST RACK ELEVATIONS  
SCALE: NTS

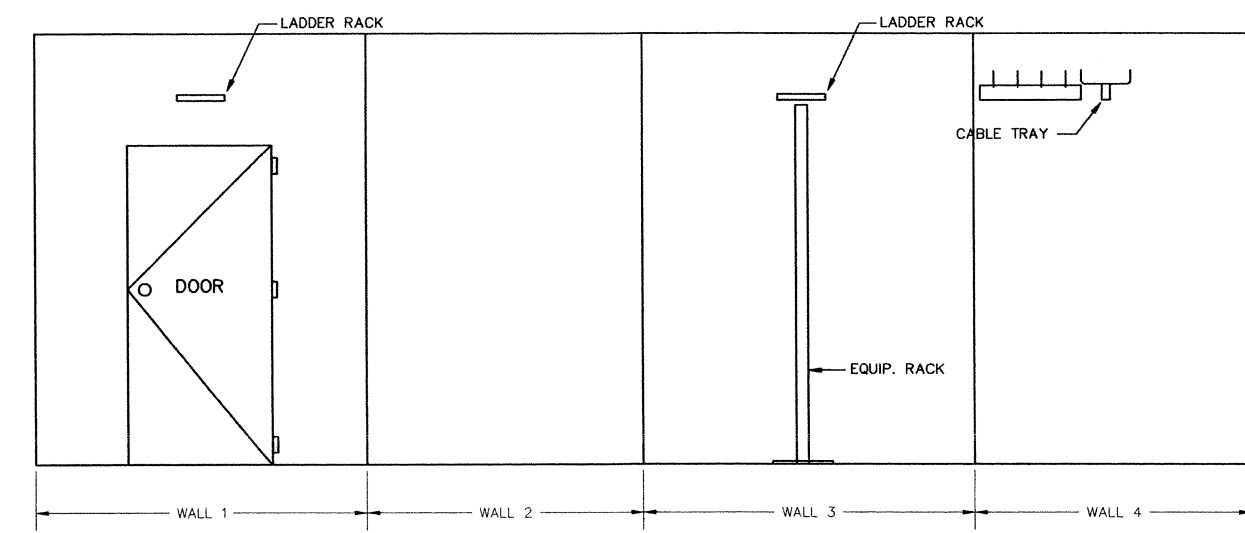


1ST FLOOR IDF WEST ROOM ELEVATIONS  
WALLS 1-4  
SCALE: 1/2" = 1'-0" REF. SHEET: E41

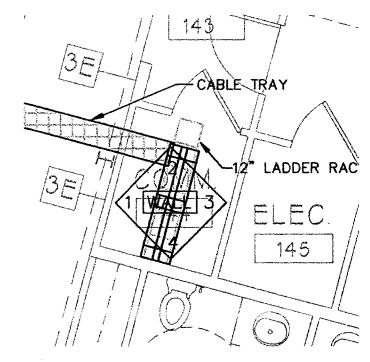


1ST FLOOR IDF S.W. ROOM  
PLAN VIEW  
SCALE: 1/4" = 1'-0" REF. SHEET: E41

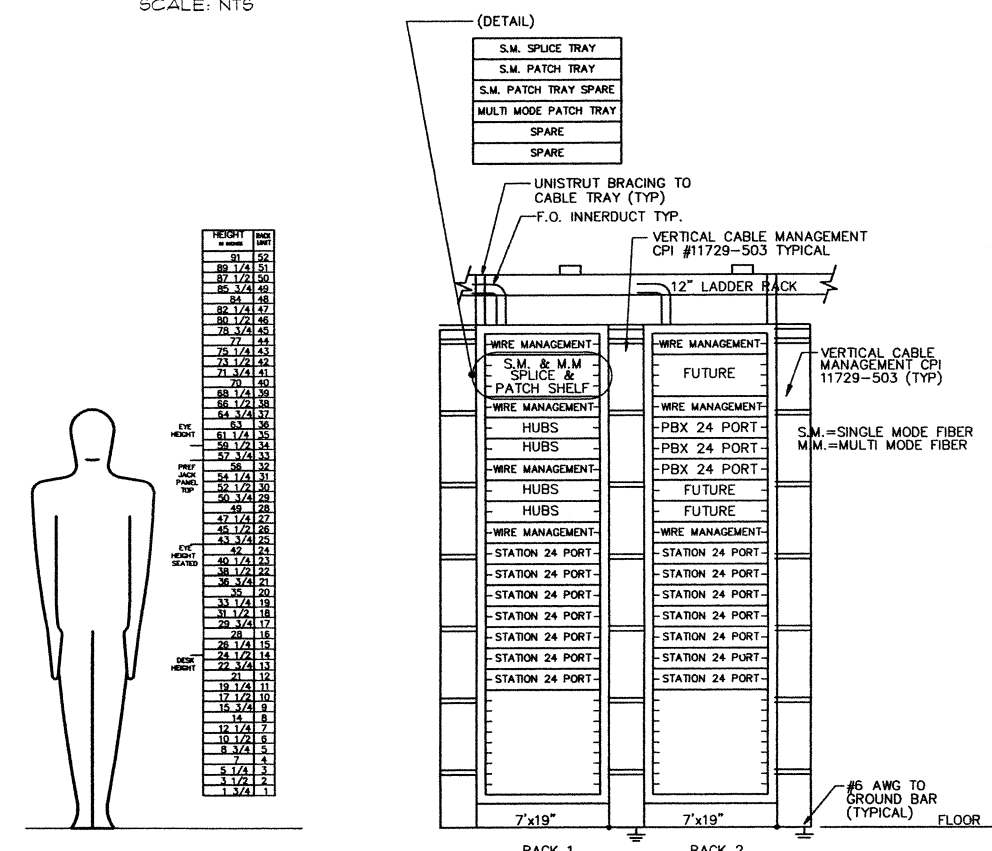


1ST FLOOR IDF S.W. RACK ELEVATIONS  
SCALE: NTS

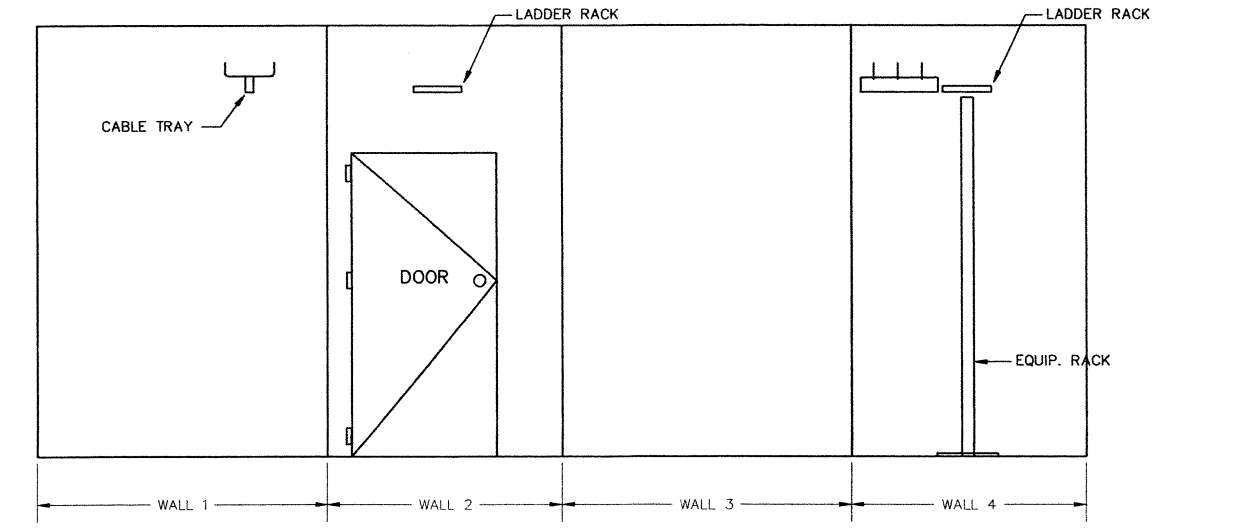


1ST FLOOR IDF S.W. ROOM ELEVATIONS  
WALLS 1-4  
SCALE: 1/2" = 1'-0" REF. SHEET: E41

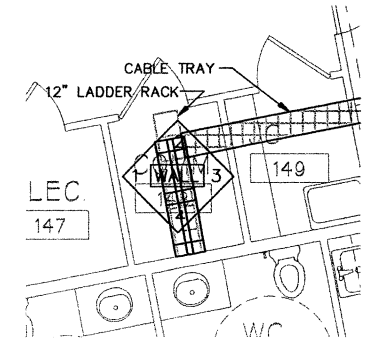

1ST FLOOR IDF S.E. ROOM  
PLAN VIEW  
SCALE: 1/4" = 1'-0" REF. SHEET: E41

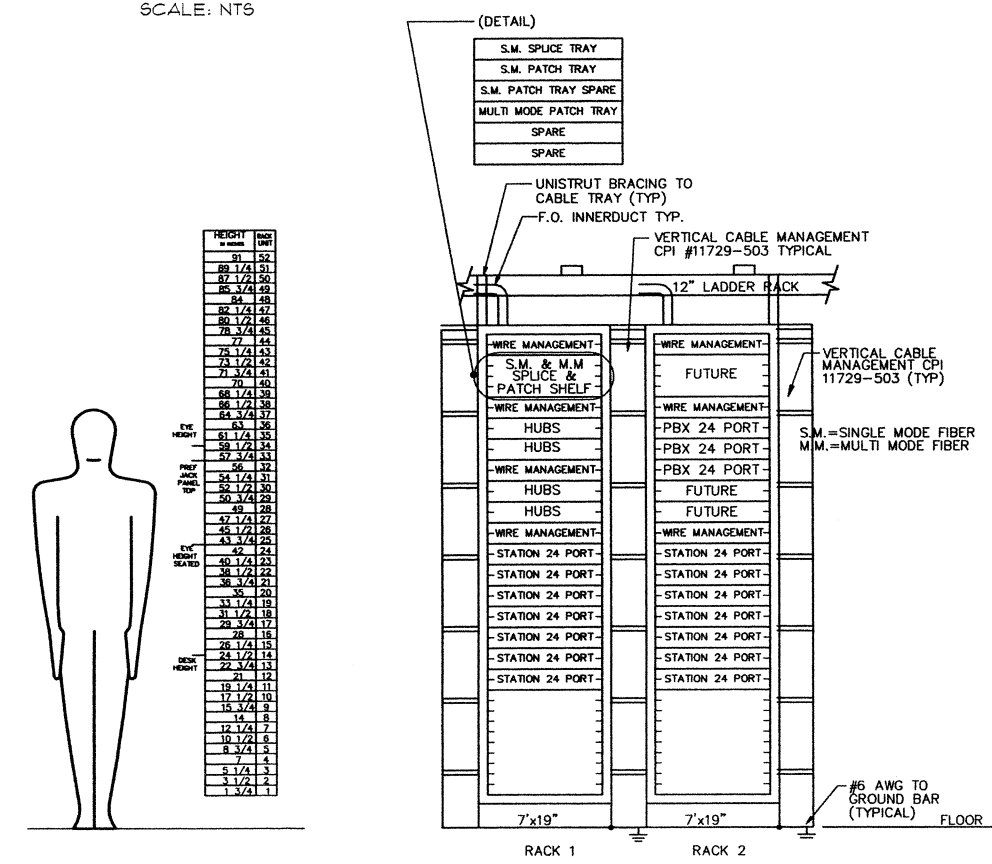

1ST FLOOR IDF S.E. RACK ELEVATIONS  
SCALE: NTS

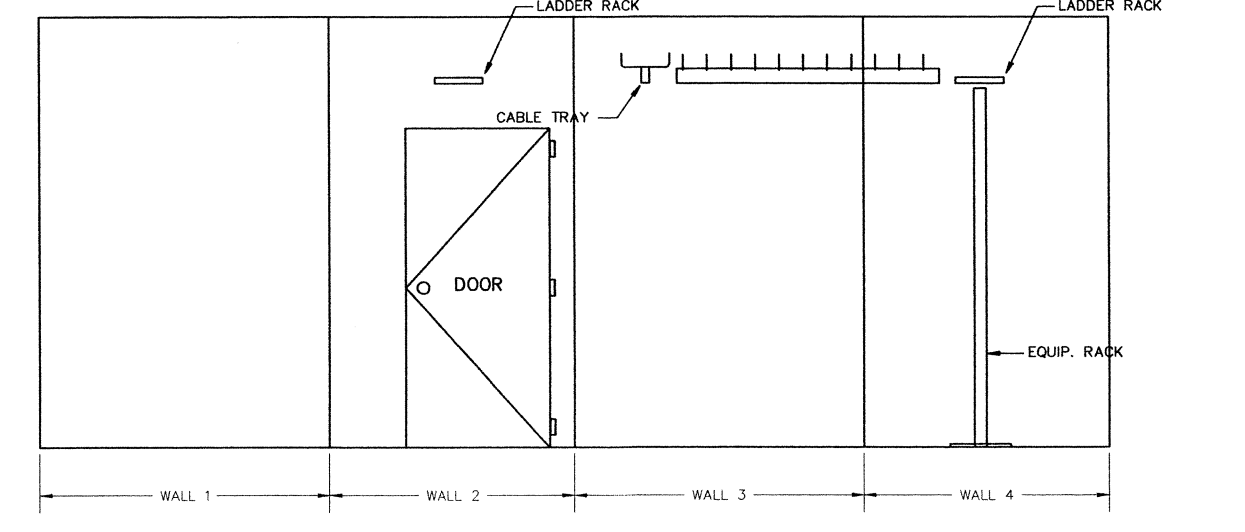

1ST FLOOR IDF S.E. ROOM ELEVATIONS  
WALLS 1-4  
SCALE: 1/2" = 1'-0" REF. SHEET: E41

DATE: \_\_\_\_\_  
BY: \_\_\_\_\_  
5/18/99 CONST. SET

DOUG BORS  
PROJECT MANAGER  
BILL VAN VLACK, PE  
PROJECT MANAGER  
ED SANTOS  
PROJECT ENGINEER



COMMUNICATIONS  
DETAILS  
SHEET 2  
98060  
DATE: FEBRUARY 9, 1999  
SCALE: AS NOTED

**E4.4**  
SHEET NUMBER