



DATA CENTER PBX ROOM RACK ELEVATION (TYPICAL)
SCALE: NTS

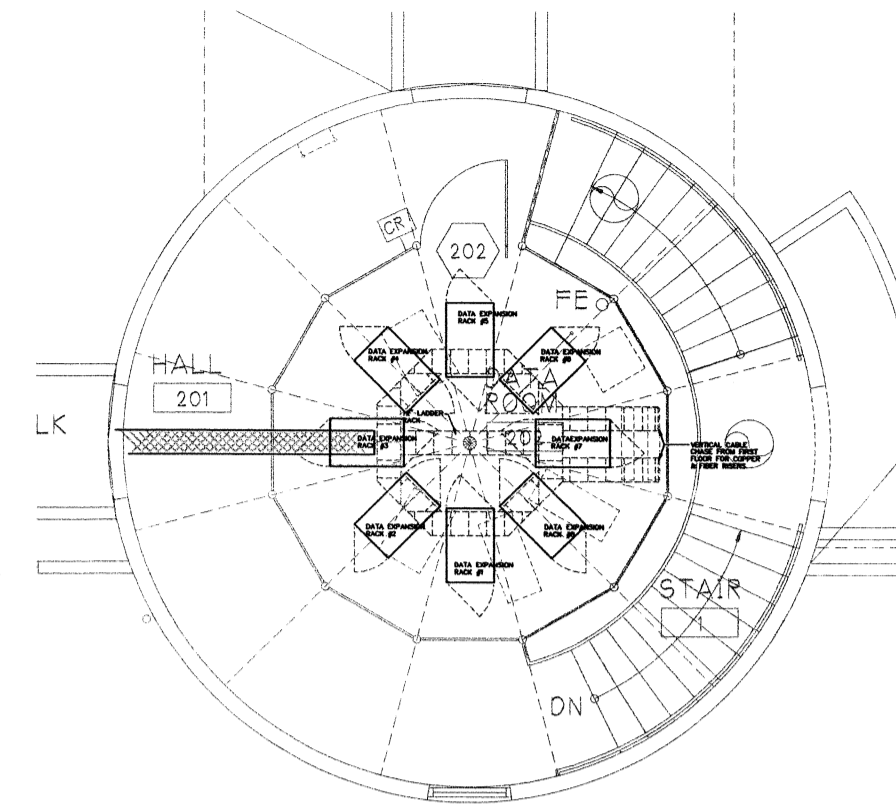

2ND FLOOR MDF ROOM
PLAN VIEW
SCALE: 1/4" = 1'-0" REF. SHEET: E-4-1

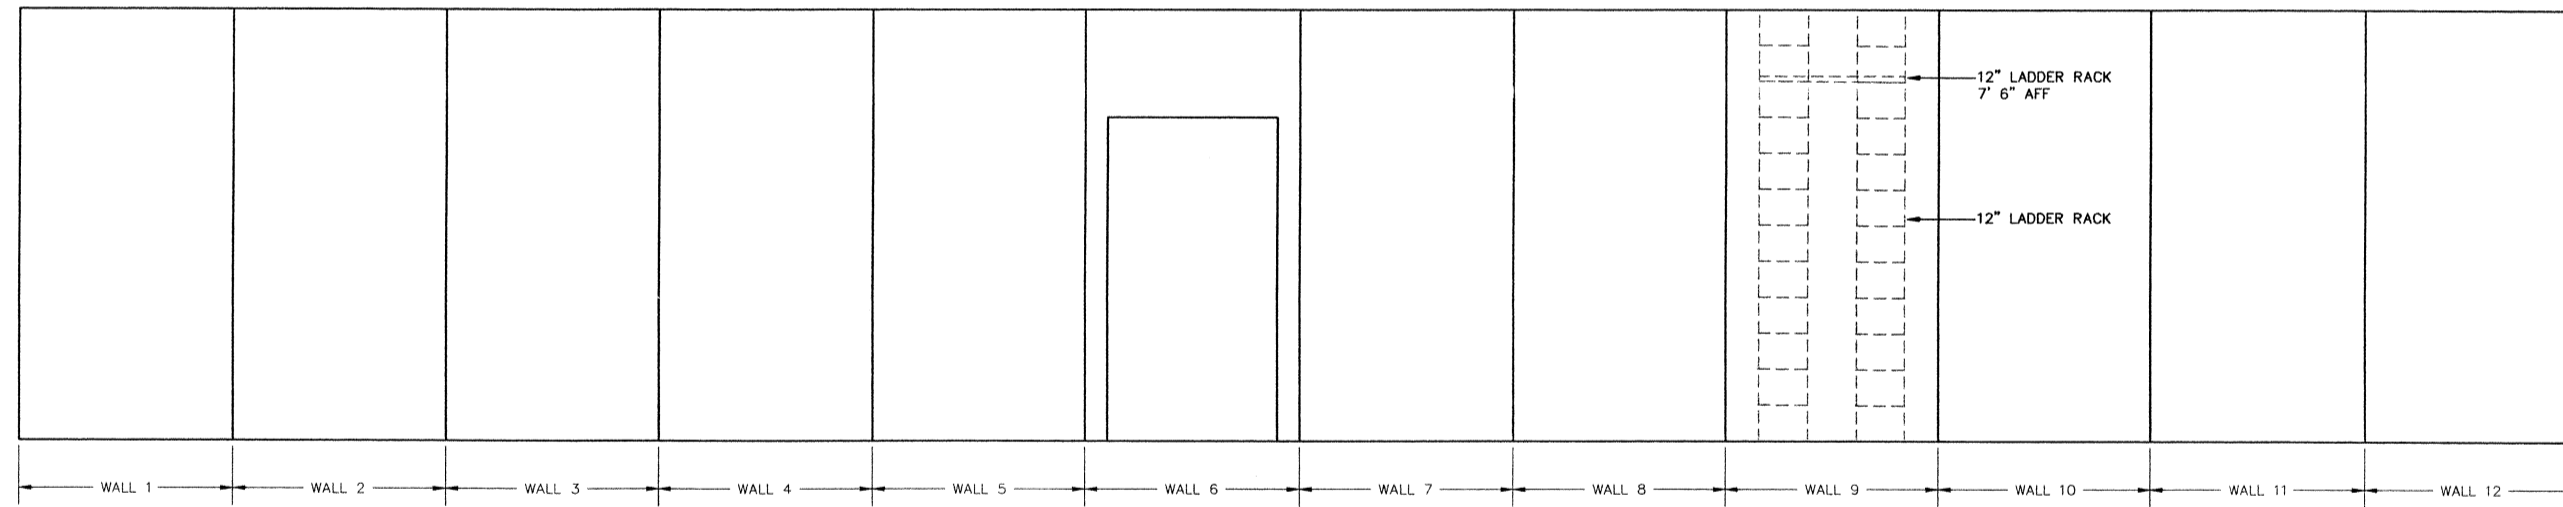

2ND FLOOR MDF ROOM ELEVATIONS
WALLS 1-12
SCALE: 1/2" = 1'-0" REF. SHEET: E-4-1

5/18/99 CONST. SET

DOUG BORS
PROJECT MANAGER
BILL VAN VLACK, PE
PROJECT ENGINEER
ED SANTOS
PROJECT ENGINEER



COMMUNICATIONS
DETAILS
SHEET 3

98060
PROJECT NO.
FEBRUARY 9, 1999

7551
PROJECT NO.
AS NOTED
SCALE

E4.5