




2ND FLOOR IDF WEST ROOM
PLAN VIEW
SCALE: 1/4" = 1'-0" REF. SHEET: E4.2

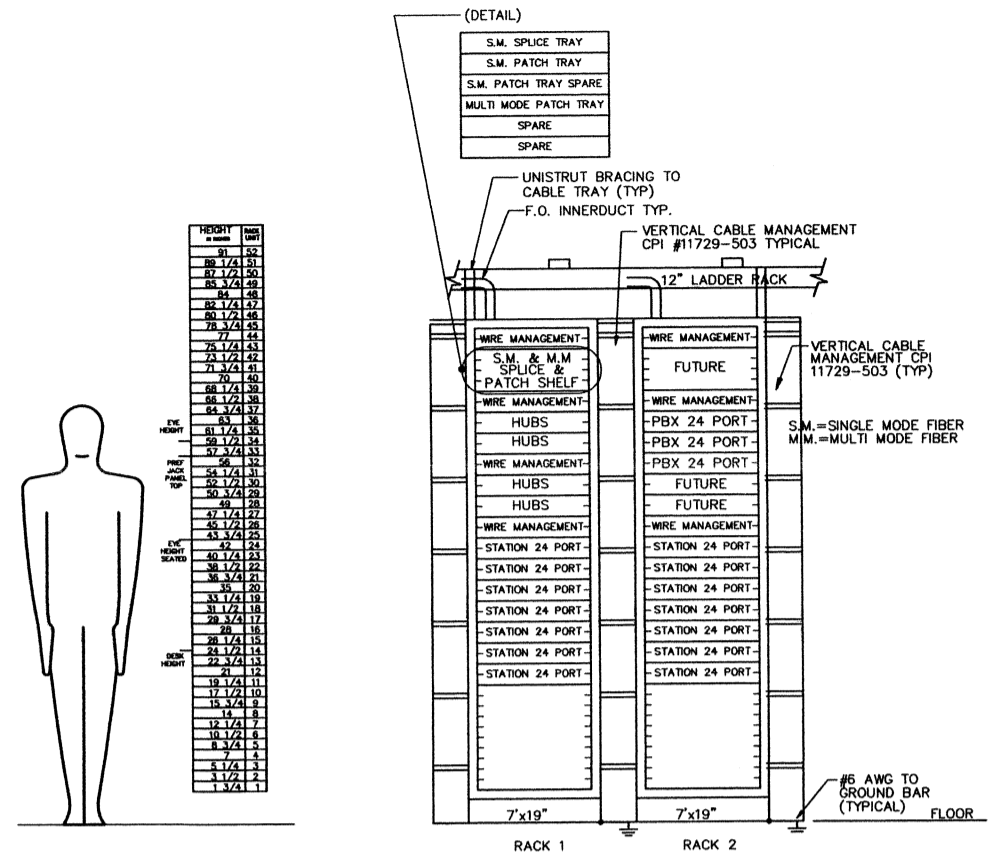


2ND FLOOR IDF WEST RACK ELEVATIONS
SCALE: NONE

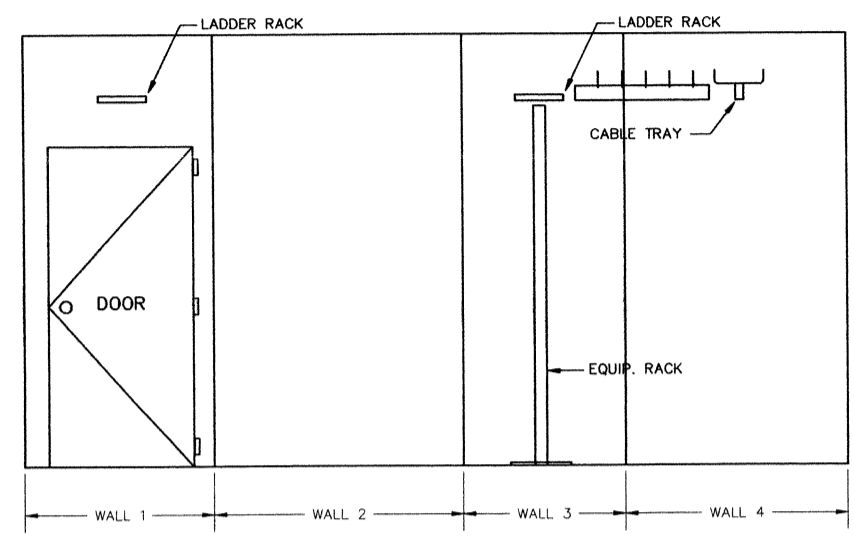


2ND FLOOR IDF WEST ROOM ELEVATIONS
WALLS 1-4
SCALE: 1/2" = 1'-0" REF. SHEET: E4.2

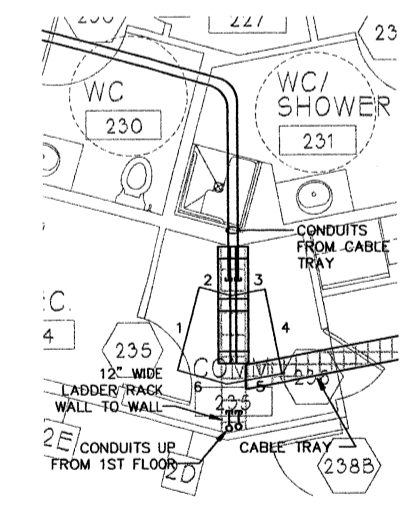

2ND FLOOR IDF SOUTH ROOM
PLAN VIEW
SCALE: 1/4" = 1'-0" REF. SHEET: E4.2

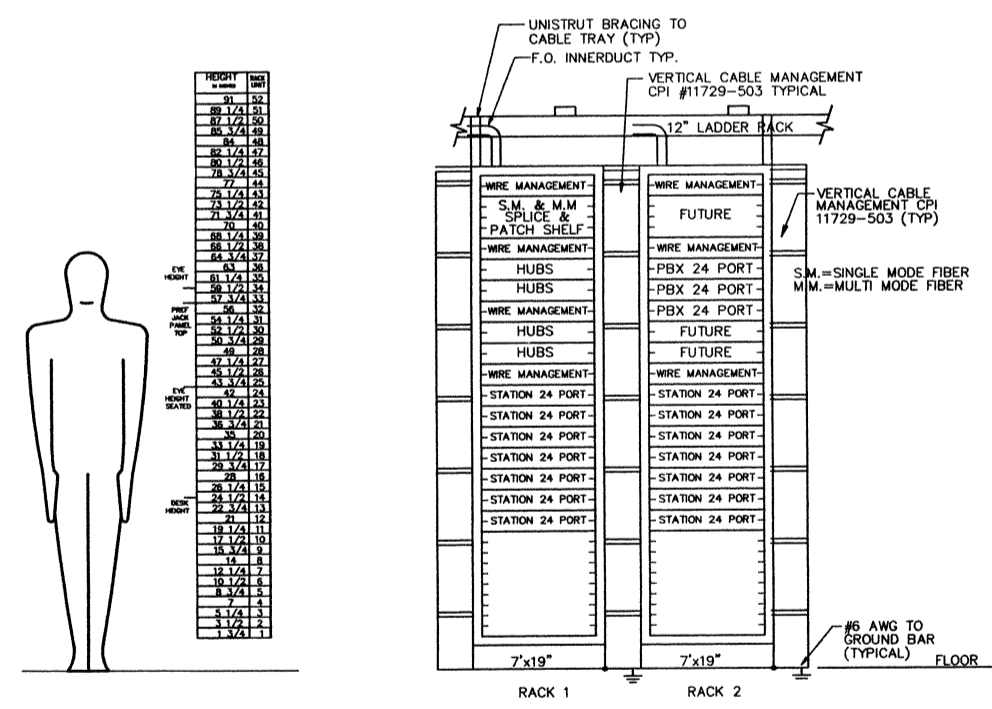

2ND FLOOR IDF SOUTH RACK ELEVATIONS
WALLS 1-6
SCALE: NONE

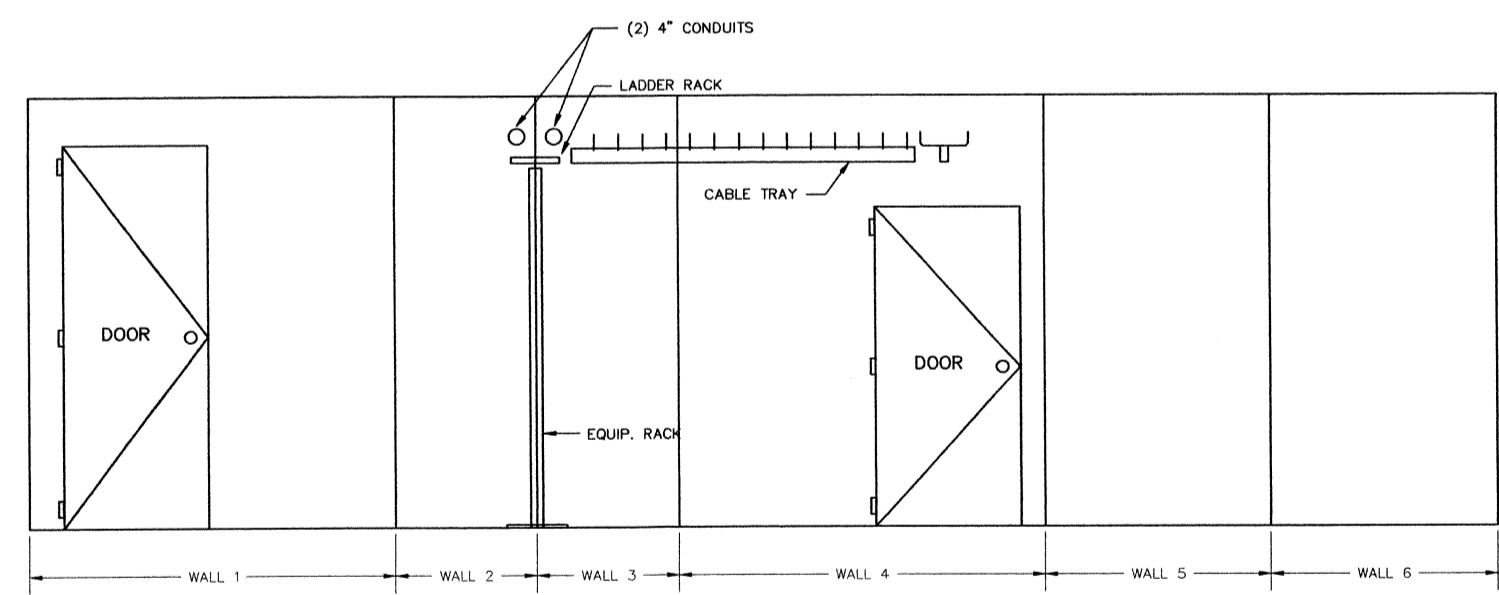

2ND FLOOR IDF SOUTH ROOM ELEVATIONS
WALLS 1-6
SCALE: 1/2" = 1'-0" REF. SHEET: E4.2

DATE	5/18/99
CONST. SET	
BY	DOUG BORS
CHECKED	BILL VAN VLACK, PE
PROJECT MANAGER	ED SANTOS
PROJECT ARCHITECT	
DATE	
CHECK	



BY	COMMUNICATIONS
DETAILS	
SHEET 4	
98060	
WORK PROJECT NO.	FEBRUARY 9, 1999
DATE	
7651	
SPARLING PROJECT NO.	AS NOTED
DATE	

J:\7651\REDDESIGN\CAUD\E4.6.DWG MAY 18, 1999 - 12:54:34 PM BY: LES