




A SECTION 13'-0"
M4.3 SCALE: 1/4" = 1'-0"

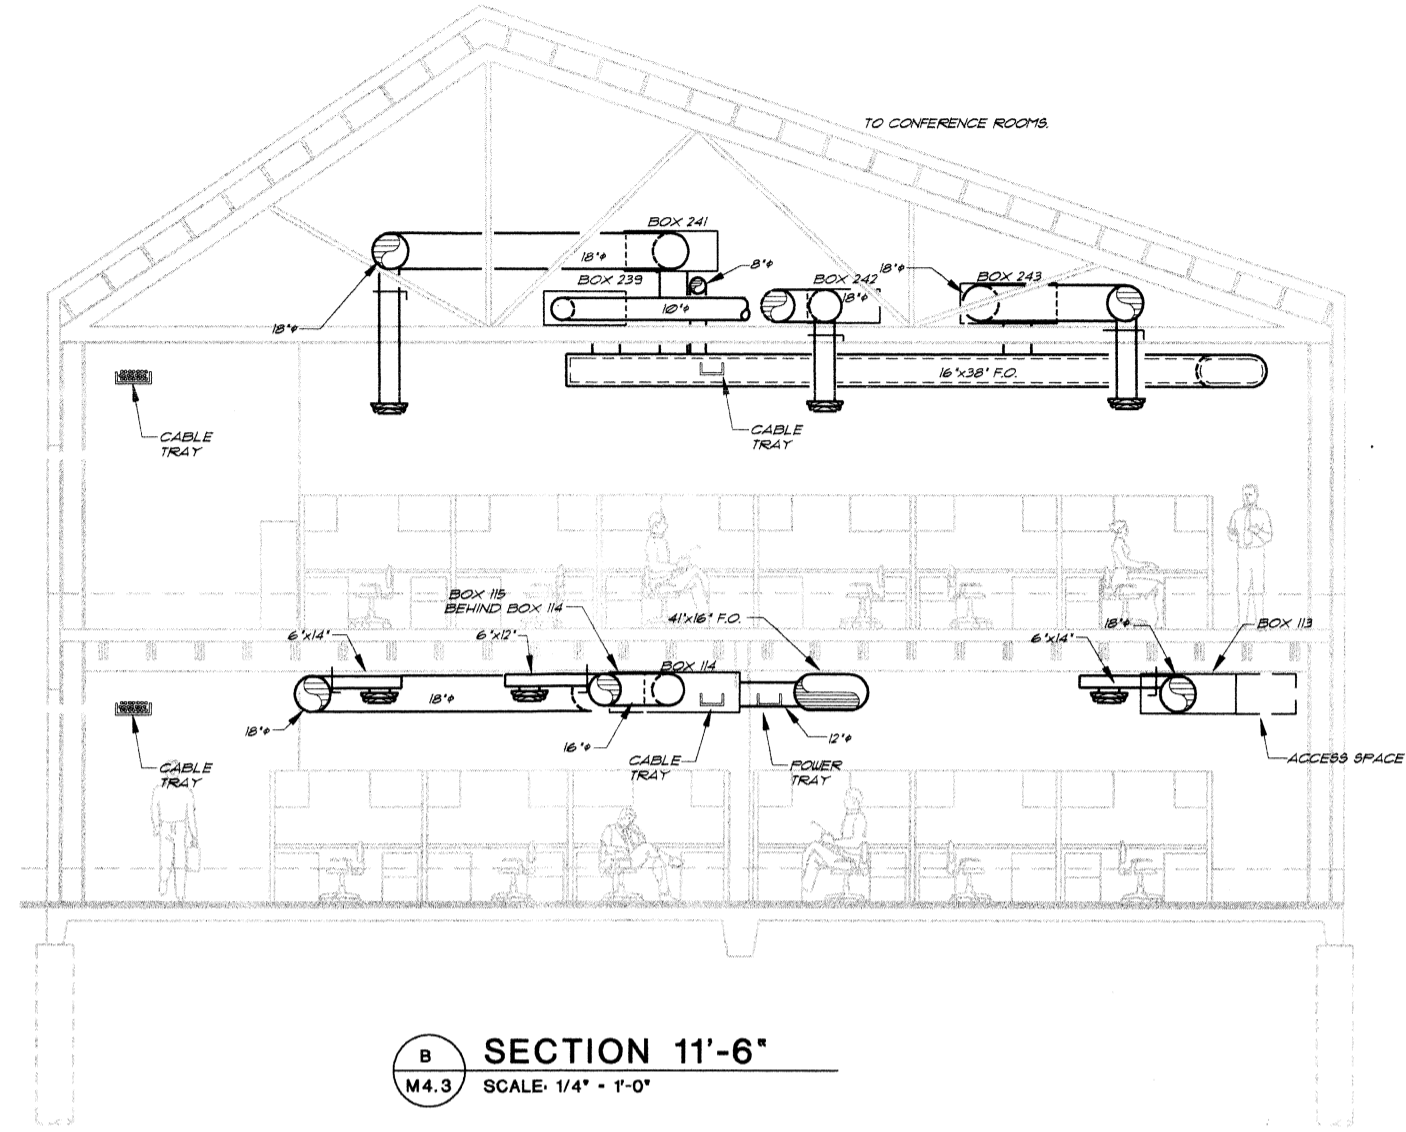

B SECTION 11'-6"
M4.3 SCALE: 1/4" = 1'-0"

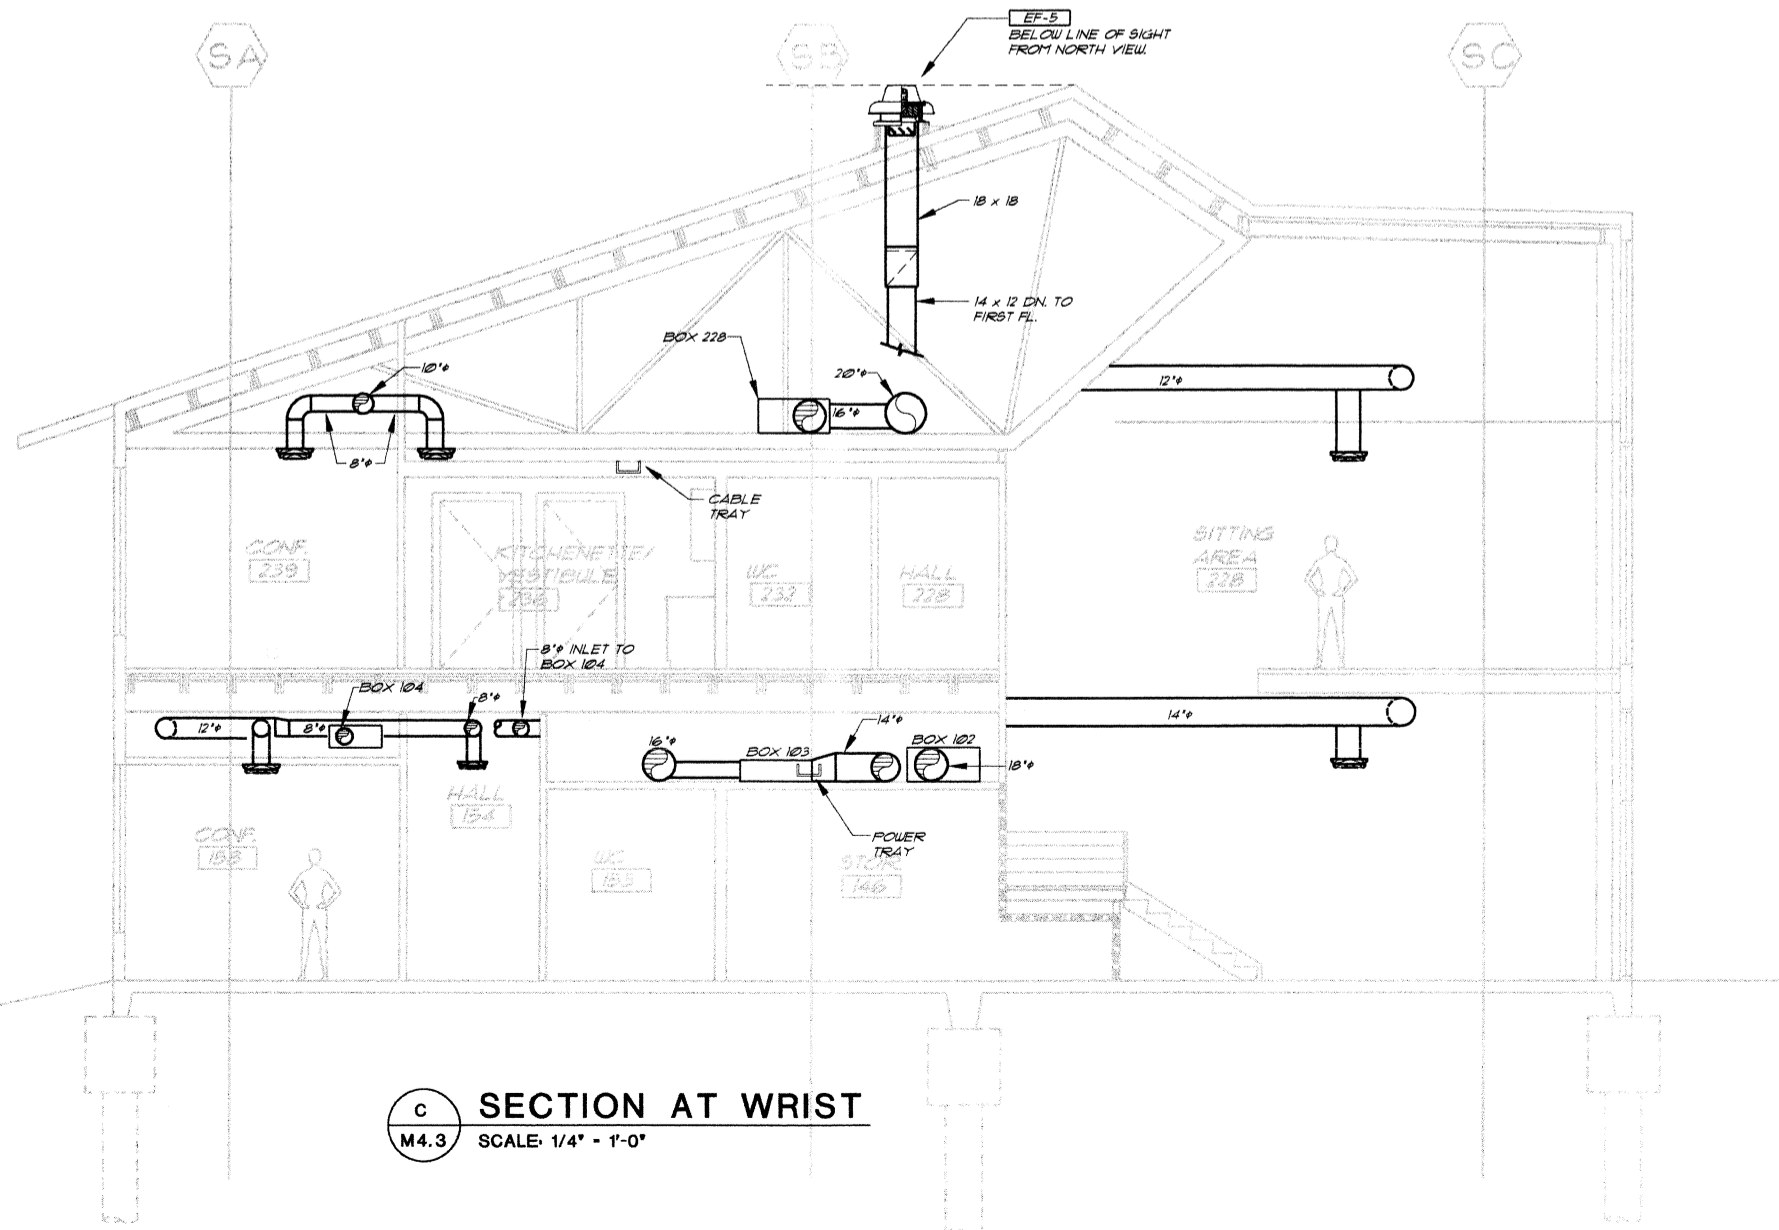

C SECTION AT WRIST
M4.3 SCALE: 1/4" = 1'-0"

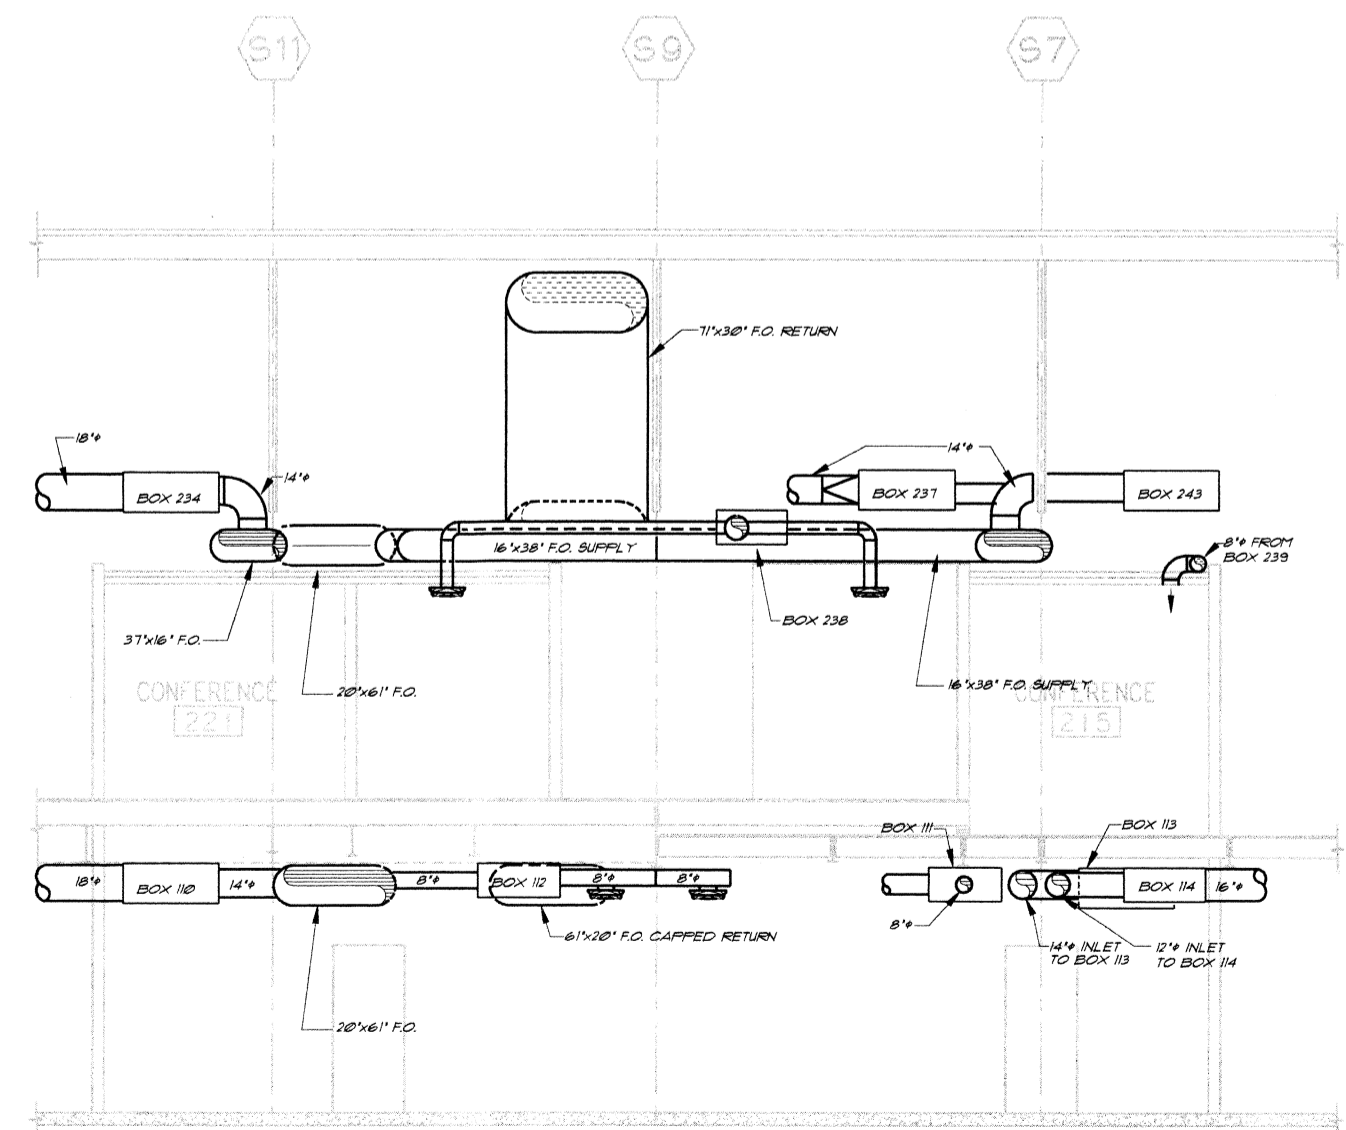

D SECTION 13'-0"
M4.3 SCALE: 1/4" = 1'-0"

CAD FILE: C:\CAD\98043\M4398043


PLOT DATE: MAY 12, 1999 9:00 AM



SCALE 1/4"=1'-0"

NO.	DATE	REVISION

N.B.	PROJECT NO. 0406
PROJECT MANAGER	R.V.
PROJECT ARCHITECT	D.A.J.
DATE	P.M.J.
DATE	

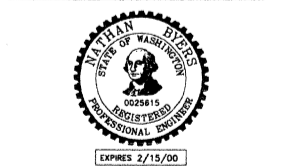

SIDER & BYERS
ARCHITECTS, INC.
MECHANICAL ENGINEERS
180 WASHINGTON AVENUE, SUITE 304
MOUNTAIN VIEW, WASHINGTON 98043
(206) 885-5885 FAX (206) 885-1945

HVAC
SECTIONS

98043
PROJECT NO.
5/18/99
DATE
M4398046
DISCIPLINE: MECH