



KEY PLAN

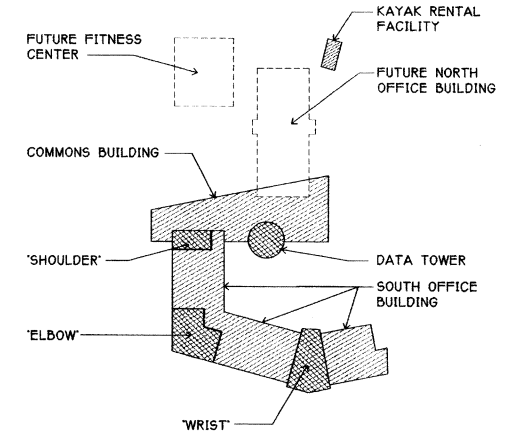

LEGEND

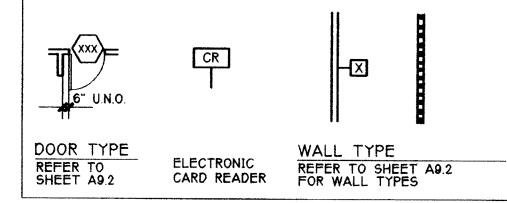

- GENERAL NOTES:**
1. SEE FINISH PLANS I.A9.0 & A9.11 FOR FLOOR TRANSITION TAGS
 2. ALL WALLS TYPE 2 UNO.
 3. AT ONE-HOUR RATED EXTERIOR WALLS WITHIN 40 FEET OF PROPERTY LINE: ADD 1/2 LAYER OF EXTERIOR GRADE TYPE 'X' GWB AND USE TYPE 'X' ON THE INTERIOR FACE.

SUN HEALTHCARE SYSTEMS, INC.
CAMPUS: PHASE ONE
ANACORTES, WASHINGTON



SCALE 1/8"=1'-0"
 DATE 5/18/99
 CONSTRU SET

BG
 REGISTERED ARCHITECT
 THOMAS D. EMERICH
 STATE OF WASHINGTON

FIRST FLOOR PLAN
 98060.05
 MAY 18, 1999
 S:\1998\98060\CA\DC\IA2-0
A2.0 CONSTRUCTION SET