


26 SECOND FLOOR PLAN

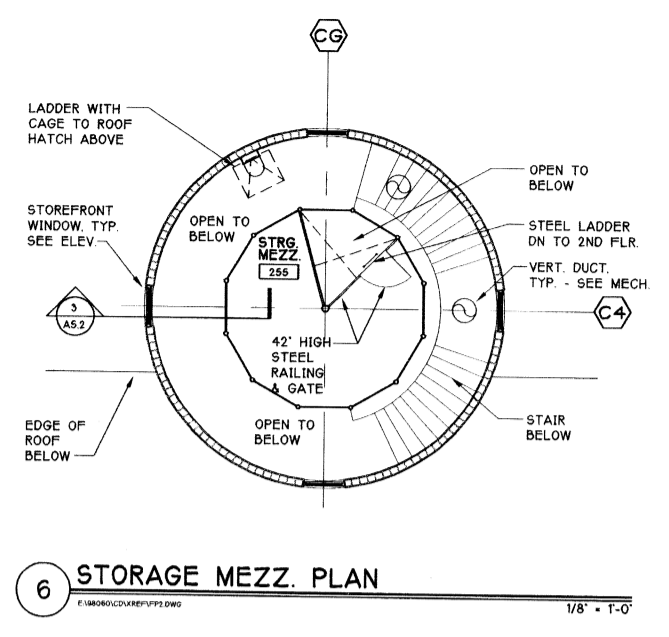

6 STORAGE MEZZ. PLAN

| LEGEND | |
|--------|--|
| | DOOR TYPE REFER TO SHEET A90 |
| | ELECTRONIC CARD READER |
| | FRAMED WALL |
| | 1-HOUR RATED WALL |
| | WALL TYPE REFER TO SHEET A90 FOR WALL TYPES |



SUN HEALTHCARE SYSTEMS, INC.
CAMPUS: PHASE ONE
ANACORTES, WASHINGTON



SCALE 1/8"=1'-0"
 5/18/99 CONSTRU. SET

BG
 RF
 DAS/DWG
 DAS/DWG
 FB

2029 REGISTERED ARCHITECT
 THOMAS D. EMERSON
 STATE OF WASHINGTON

SECOND FLOOR PLAN

98060.05
 MAY 18, 1999
 S:\1998\98060\CA D\CD\A2-1

A2.1 CONSTRUCTION SET