


NOTE:
 FURNITURE SHOWN FOR
 REFERENCE ONLY. SEE mbi
 SYSTEMS, INC. DRAWINGS FOR
 ACCURATE WORKSTATION LAYOUT



SUN HEALTHCARE SYSTEMS, INC.
 CAMPUS: PHASE ONE
 ANACORTES, WASHINGTON

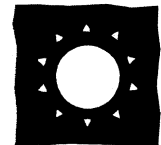

SCALE 1/8"=1'-0"
 DATE 2/22/99 PERMIT
 5/18/99 CONSTR. SET

BG
 RF
 DAS/DWG
 DAS/ MS
 FB
 DEB

2029 REGISTERED ARCHITECT
 THOMAS D. EMRICH
 STATE OF WASHINGTON

FIRST FLOOR
 FINISH PLAN
 98060.05
 PROJECT NO.
 MAY 18, 1999
 E:\98060\DD\A9-0
 CONSTRUCTION SET
 A9.0 CONSTRUCTION SET