

SPARLING



ELECTRICAL ENGINEERING,
 LIGHTING DESIGN &
 TECHNOLOGY CONSULTING

720 OLIVE WAY - SUITE 1100
 SEATTLE, WA 98101-1853
 FAX 206-667-0554
 PHONE 206-667-0555


SUN HEALTHCARE SYSTEMS, INC.



CAMPUS: PHASE ONE
 ANACORTES, WASHINGTON

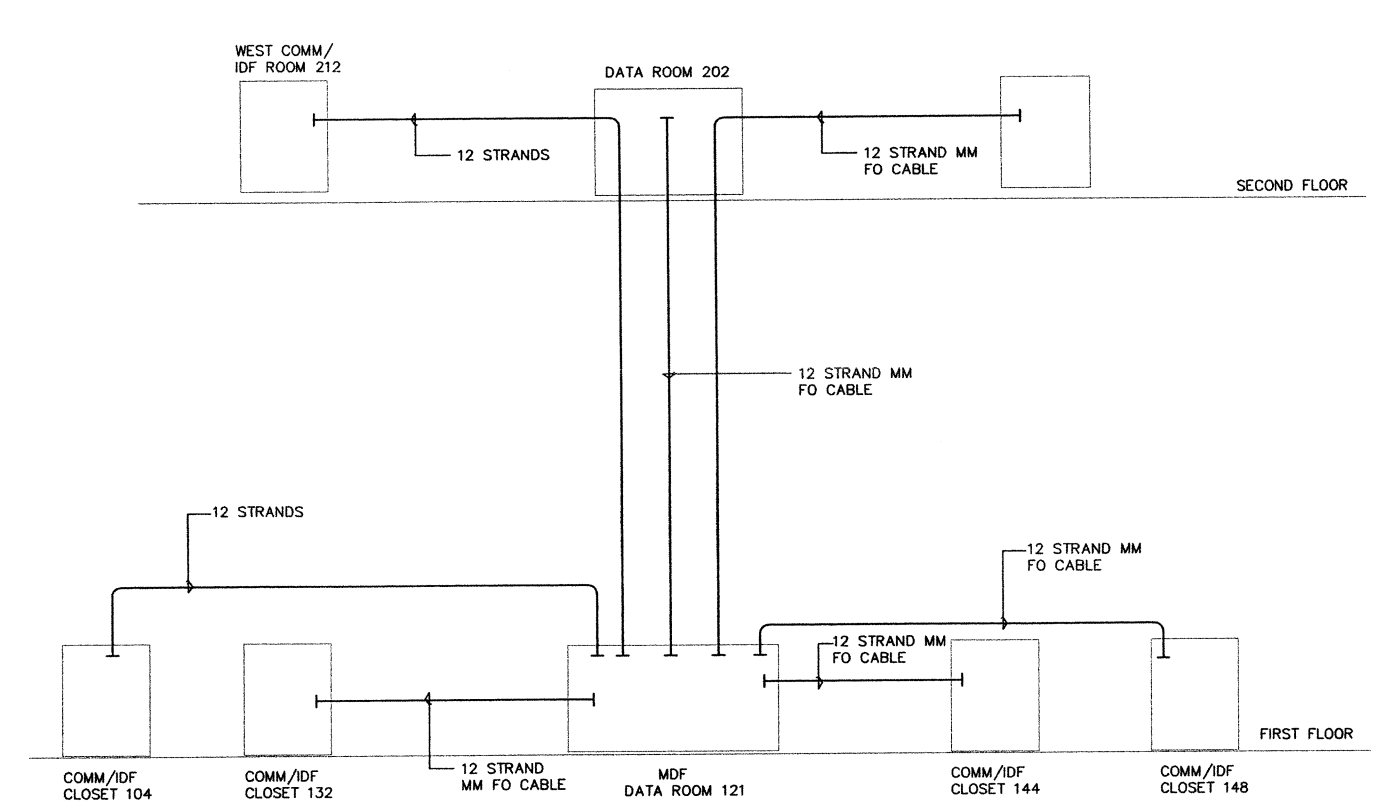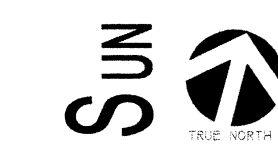

**MULTIMODE FIBER OPTIC
 CABLE DIAGRAM**

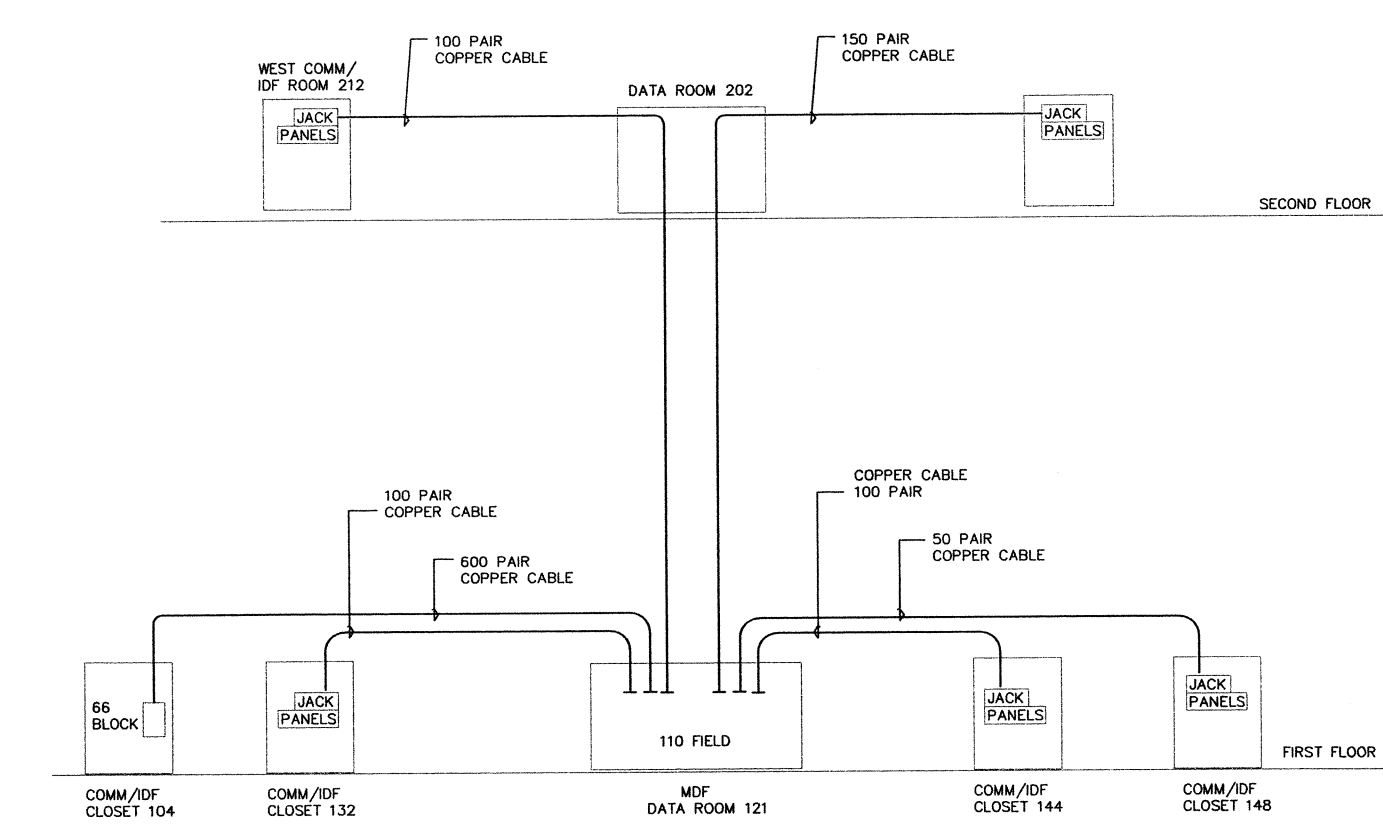


COPPER CABLE DIAGRAM

NO.	DATE	REVISION

5/18/99 CONST. SET

DOUG BORS
 PROJECT MANAGER
 BILL VAN VLACK, PE
 PROJECT ENGINEER
 ED SANTOS
 PROJECT ARCHITECT
 EBA
 DATE

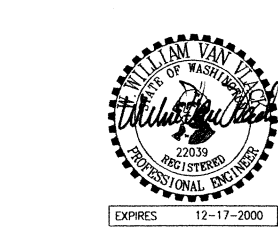

COMM.
 RISER
 DIAGRAM
 98060
 DRAWN PROJECT NO.
 FEBRUARY 9, 1999
 DATE
 7651
 SPARLING PROJECT NO.
 NTS
 SCALE

E4.7
 SET NUMBER

CONSTRUCTION SET

U:\V001\WELSH\DRAWING\12-13-99\12-13-99.PLM 01: L&S