


SUN HEALTHCARE SYSTEMS, INC.
CORPORATE CAMPUS
ANACORTES, WASHINGTON

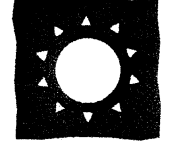

SCALE 1/8"=1'-0"

1	5/7/99	Addendum 1
2	5/19/99	Addendum 2
4	8/24/99	PR #07

PROJECT IN CHARGE
 DESIGN
 PROJECT MANAGER
 SPD
 PROJECT ARCHITECT
 DRAWN
 KBJ/K
 CHECK

J. MILLER & ASSOCIATES, LTD.
 Lighting Designers & Consultants
 1000
 1000 Third Avenue, Suite 1100, Seattle, WA 98101
 Telephone 206.281.1777 Fax 206.282.8395
 email: jma@jma-lighting.com

LIGHTING PLAN
SECOND LEVEL

PROJECT NO.
 24 August 1999
 DATE

COMPUTER FILE NAME
LI.2
 SHEET NUMBER