




SUN HEALTHCARE SYSTEMS, INC.
CAMPUS: PHASE ONE
ANACORTES, WASHINGTON

<p>5298 NOTE: WELD WEB ANGLES TO WT PER 6/555</p>	<p>5204 NOTE: WELD WEB ANGLES TO WT PER 6/555</p>	<p>5203 NOTE: WELD WEB ANGLES TO WT PER 6/555</p>	<p>5224 NOTE: WELD WEB ANGLES TO WT PER 6/555</p>	<p>5201 NOTE: WELD WEB ANGLES TO WT PER 6/555</p>	<p>5202 NOTE: WELD WEB ANGLES TO WT PER 6/555</p>
<p>5214 NOTE: WELD WEB ANGLES TO WT PER 6/555</p>	<p>5299 NOTE: WELD WEB ANGLES TO WT PER 6/555</p>	<p>5213 NOTE: WELD WEB ANGLES TO WT PER 6/555</p>	<p>5271 NOTE: WELD WEB ANGLES TO WT PER 6/555</p>	<p>5297 NOTE: WELD WEB ANGLES TO WT PER 6/555</p>	<p>5206 NOTE: WELD WEB ANGLES TO WT PER 6/555</p>
<p>5210 NOTE: WELD WEB ANGLES TO WT PER 6/555</p>	<p>5399 NOTE: WELD WEB ANGLES TO WT PER 6/555</p>	<p>5211 NOTE: WELD WEB ANGLES TO WT PER 6/555</p>	<p>5225 NOTE: WELD WEB ANGLES TO WT PER 6/555, U.O.N.</p>	<p>5129 NOTE: WELD WEB ANGLES TO WT PER 6/555</p>	<p>5272 NOTE: WELD WEB ANGLES TO WT PER 6/555</p>
<p>5127 NOTE: WELD WEB ANGLES TO WT PER 6/555, U.O.N.</p>	<p>5296 NOTE: WELD WEB ANGLES TO WT PER 6/555</p>	<p>5270 NOTE: WELD WEB ANGLES TO WT PER 6/555</p>	<p>5205 NOTE: WELD WEB ANGLES TO WT PER 6/555</p>	<p>5207 NOTE: WELD WEB ANGLES TO WT PER 6/555</p>	<p>5208 NOTE: WELD WEB ANGLES TO WT PER 6/555</p>
<p>5130 NOTE: WELD WEB ANGLES TO WT PER 6/555</p>	<p>5126 NOTE: WELD WEB ANGLES TO WT PER 6/555</p>	<p>5125 NOTE: WELD WEB ANGLES TO WT PER 6/555</p>	<p>5128 NOTE: WELD WEB ANGLES TO WT PER 6/555</p>	<p>5129 NOTE: WELD WEB ANGLES TO WT PER 6/555</p>	<p>5128 NOTE: WELD WEB ANGLES TO WT PER 6/555</p>

DATE: 5/18/99
CONSTRU. SET

JEC
BTL
CSD
HRB
JEC

COUGHLIN PORTER LUNDEEN
20 PINE STREET SUITE 300
SEATTLE, WA 98101

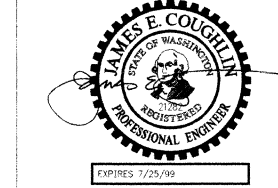

TRUSS DETAILS
98-0027-04
MAY 18, 1999
S5.5 CONSTRUCTION SET

Project: SUN HEALTHCARE SYSTEMS, INC. - ANACORTES, WA. Date: 5/18/99. Scale: 1/4" = 1'-0".