


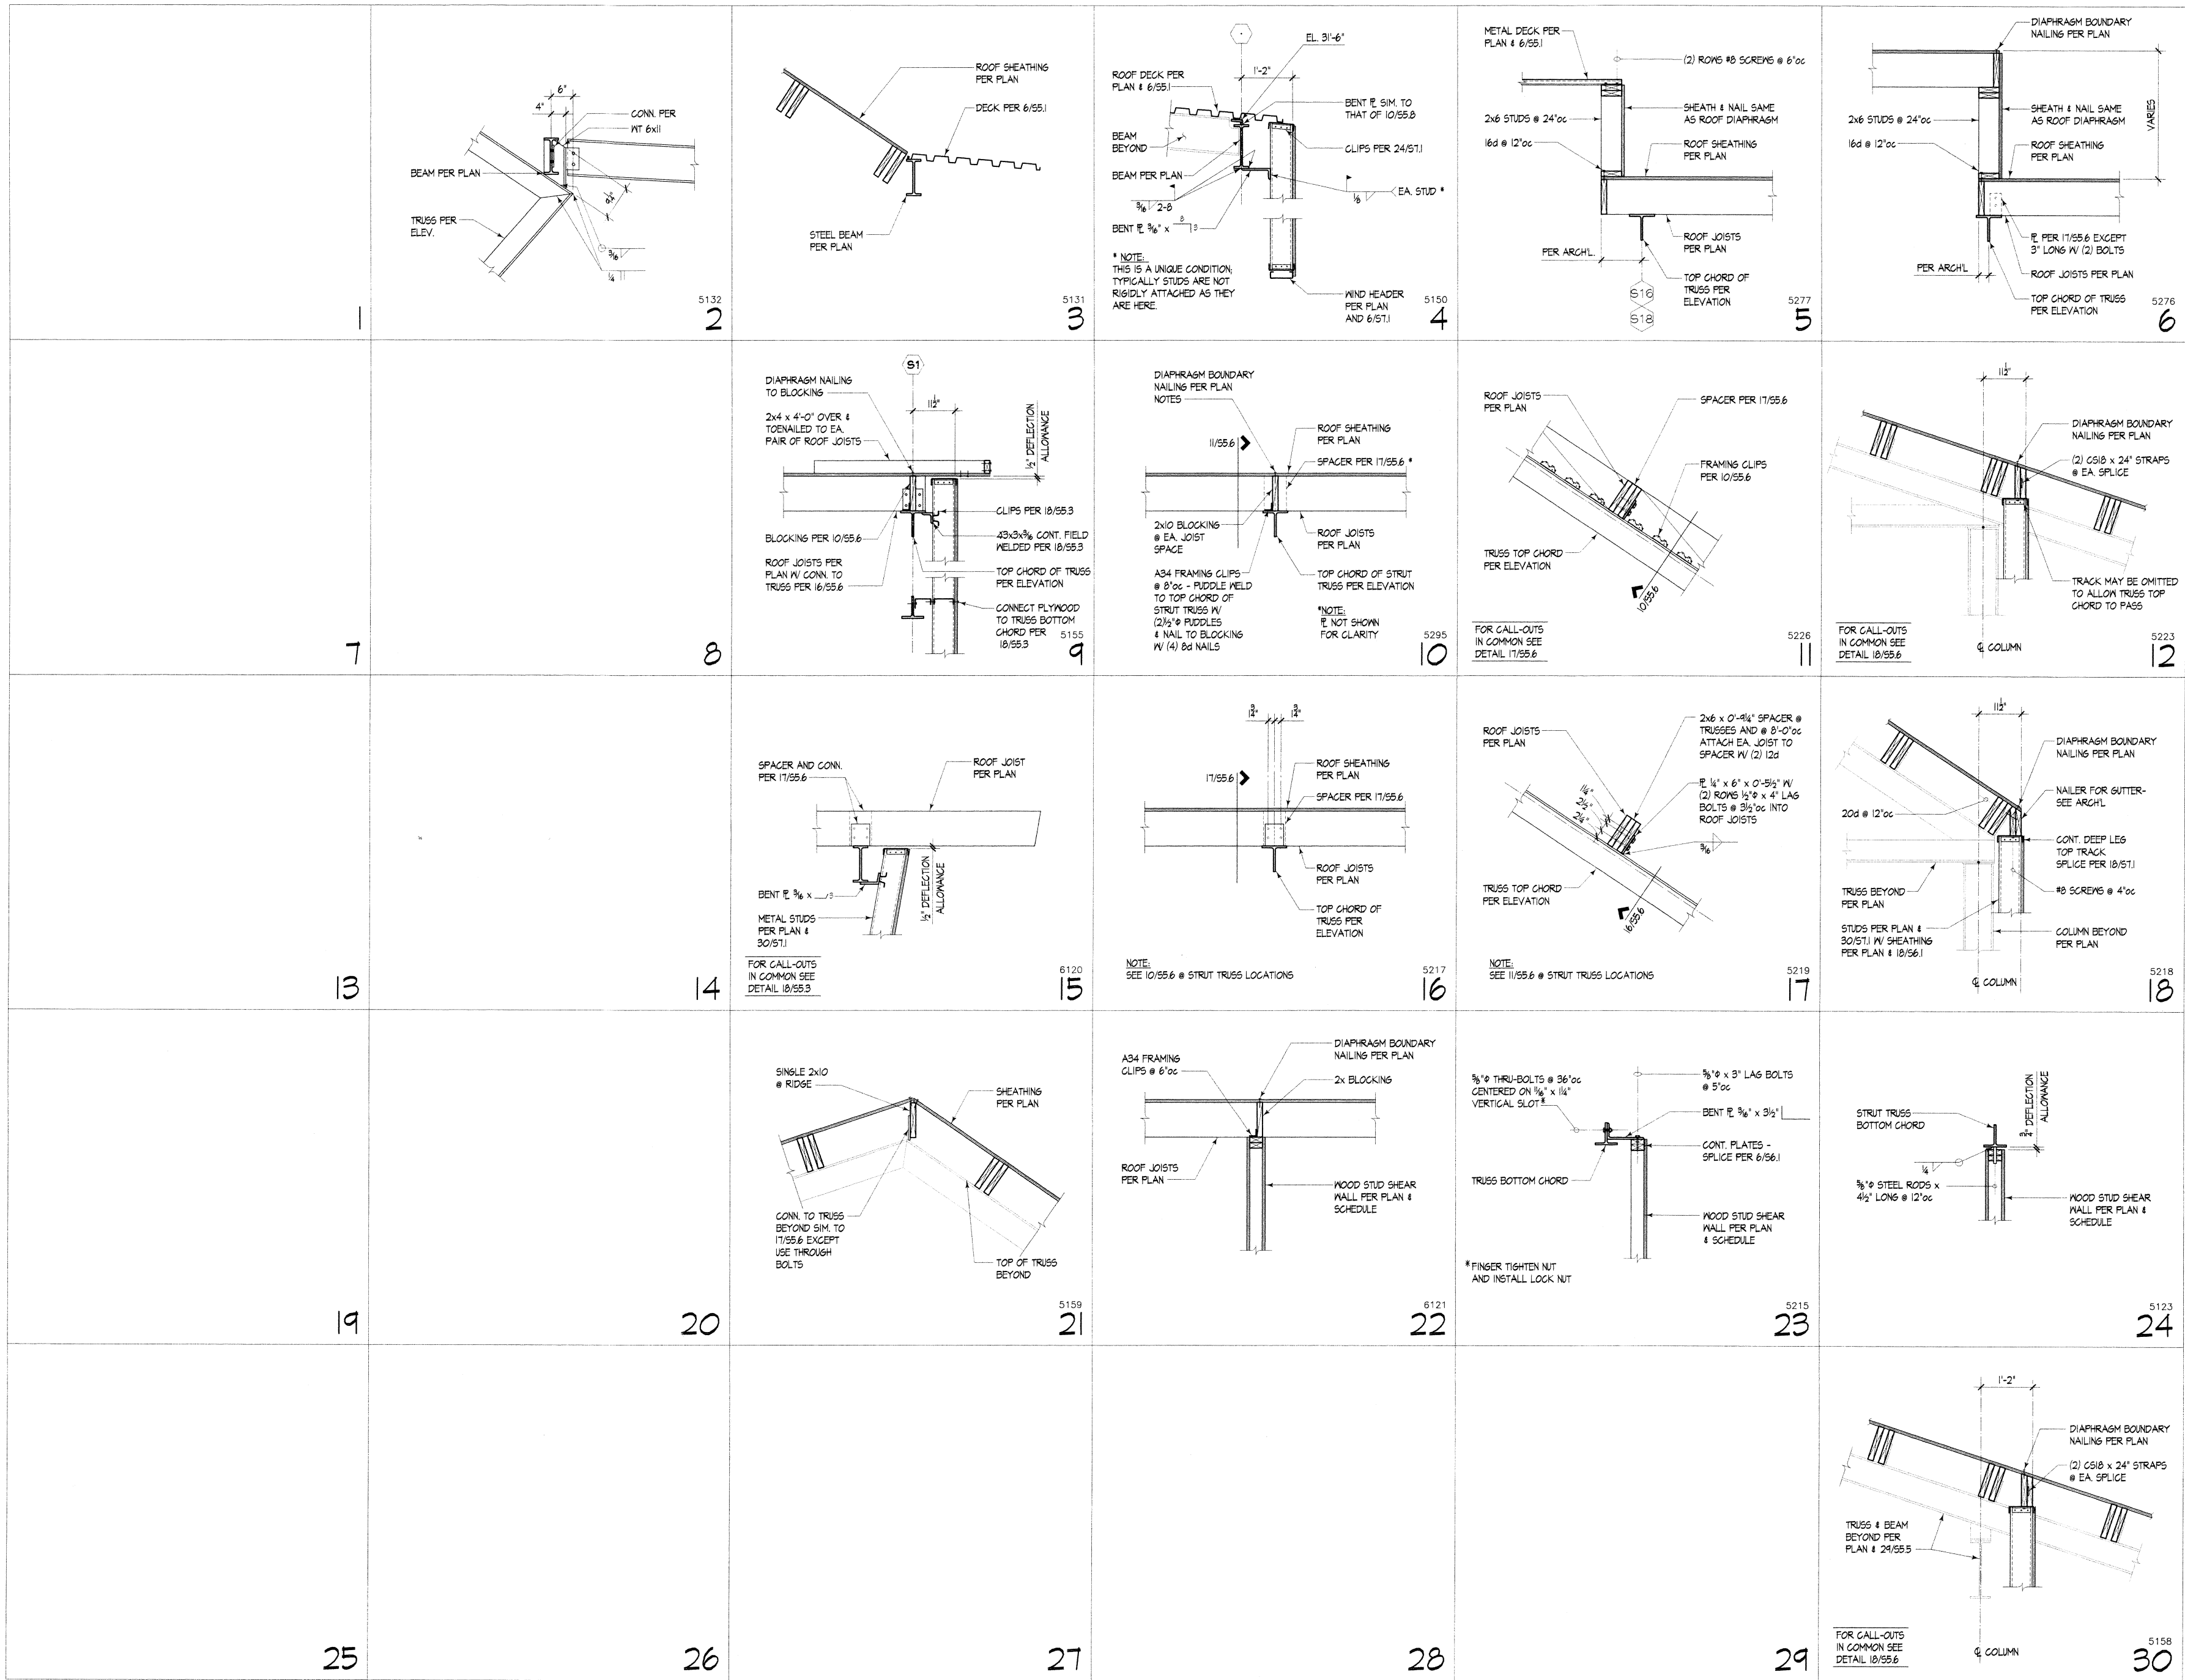

SUN HEALTHCARE SYSTEMS, INC.


CAMPUS: PHASE ONE ANACORTES, WASHINGTON



5/18/99 CONSTRU. SET

JEC
PROJECT ENGINEER
BTL
PROJECT MANAGER
CSD
PROJECT ENGINEER
HRB
DRAWN
JEC
CHECK

COUGHLIN PORTER LUNDEEN
A CONSULTING STRUCTURAL AND CIVIL ENGINEERING CORPORATION
107 PINE STREET, SUITE 200
SEATTLE, WA 98101
P: 206-343-9400
F: 206-343-9891

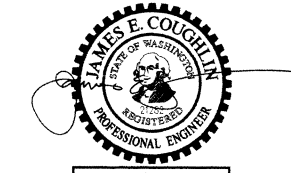

OFFICE ROOF
FRAMING DETAILS
98-0027-04
MAY 18, 1999
CONSTRUCTION SET

Project: SUN HEALTHCARE ANACORTES, WA 05/18/99 4:57 p.m. New Plot Scale: 1/8" = 1'-0" Layer: none Note: S5-18.dwg
Printer: SUN 3/25/99 10:48:02 AM 4/28/2025 File: S5-18.dwg Plot Date: 05/18/99 Plot Time: 10:48:02 AM Plot User: jec